


**Gaass Hall**  
First Floor

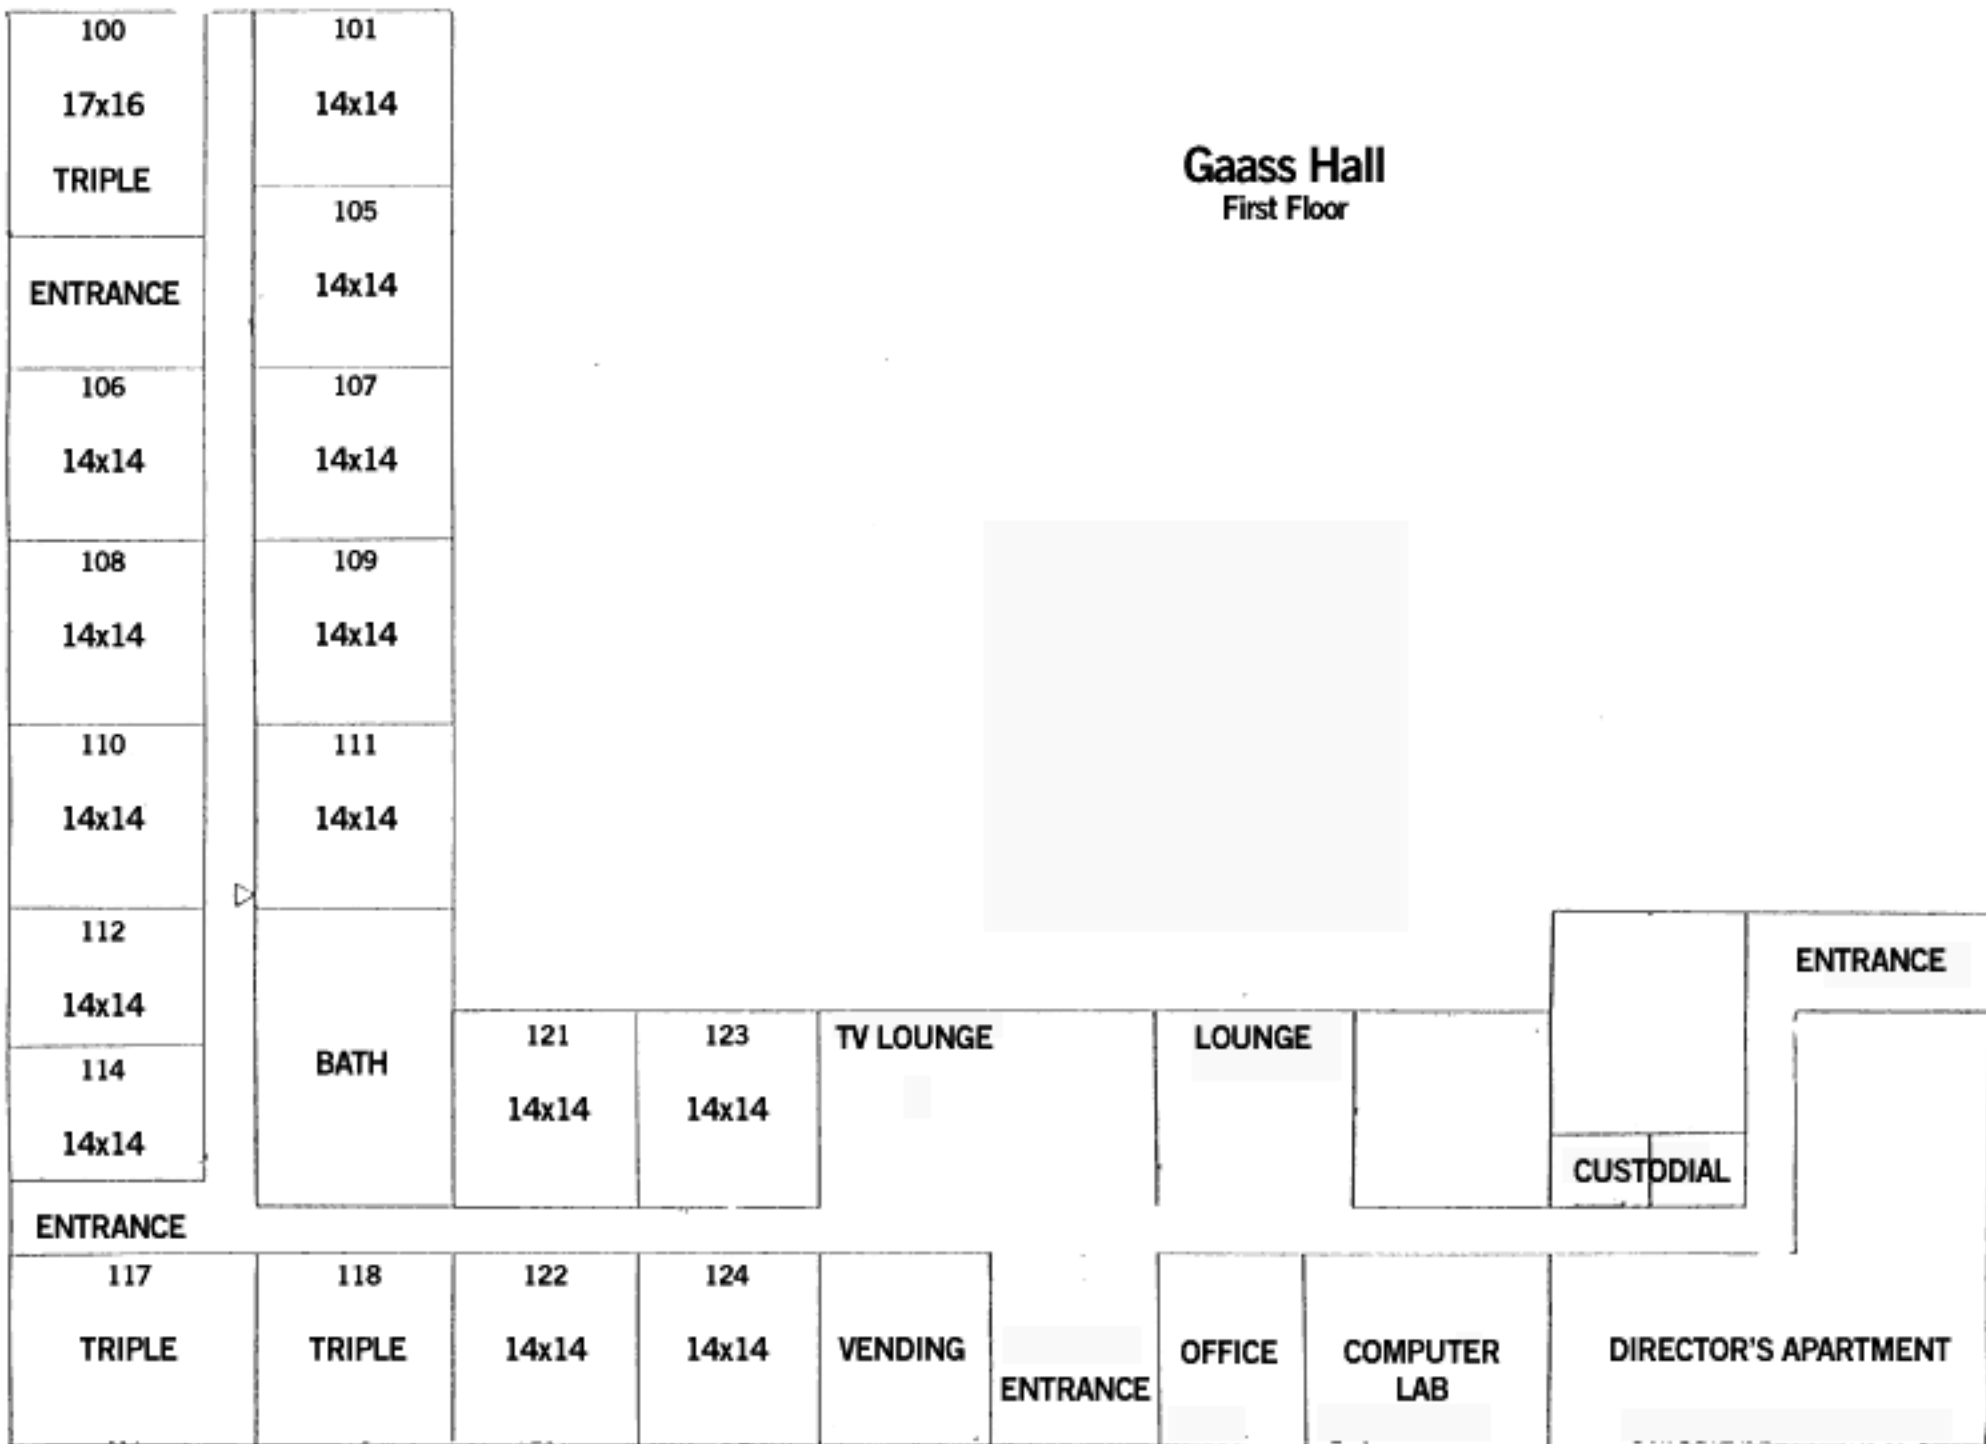


**Gaass Hall**  
Second Floor

200 TRIPLE	201 14x14												
STAIRS	205 14x14												
206 14x14	207 14x14												
208 14x14	209 14x14												
210 14x14	211 14x14												
212 14x14	BATH	221 14x14	223 14x14	225 14x14	227 14x14	229 14x14	231 14x14	233 14x14	BATH	STAIRS 240 14x14			
214 14x14													
STAIRS													
217 TRIPLE	218 14x14	220 14x14	222 14x14	224 14x14	226 14x14	228 14x14	230 14x14	232 14x14	234 14x14	236 14x14	238 14x14		

# Gaass Hall

Third Floor

300 TRIPLE	301 14x14											
STAIRS	305 14x14											
306 14x14	307 14x14											
308 14x14	309 14x14											
310 14x14	311 14x14											
312 14x14	BATH	321 14x14	323 14x14	325 14x14	327 14x14	329 14x14	331 14x14	333 14x14	BATH	STAIRS		
314 14x14		340 14x14										
STAIRS												
TRIPLE	318 14x14	320 14x14	322 14x14	324 14x14	326 14x14	328 14x14	330 14x14	332 14x14	334 14x14	336 14x14	338 14x14	

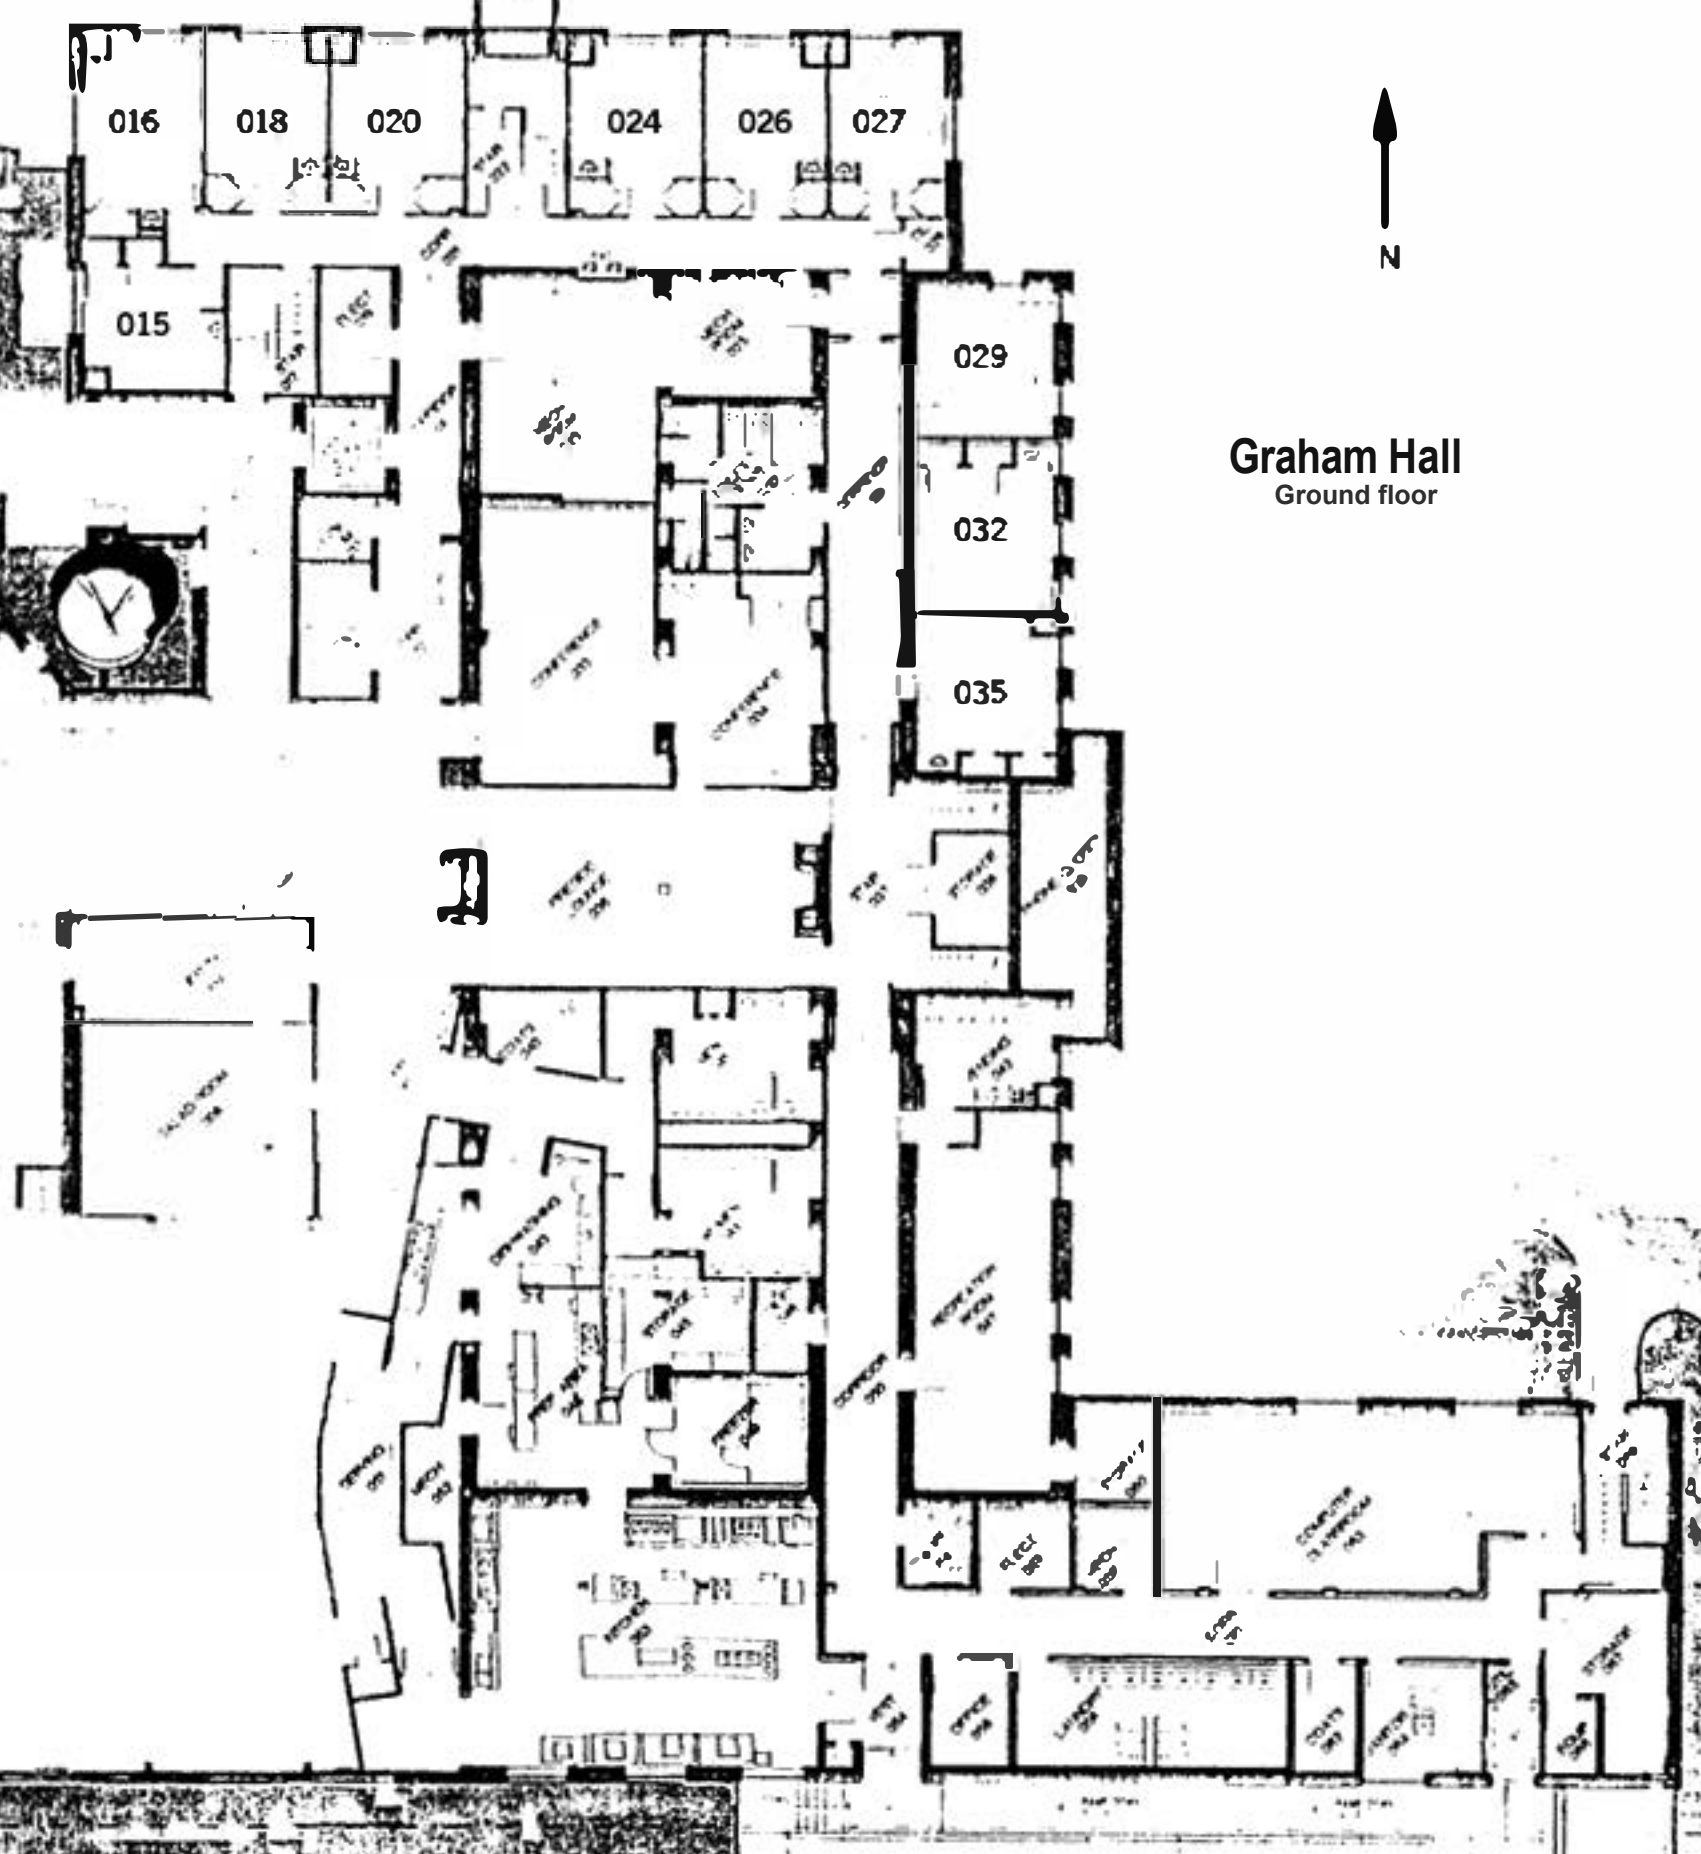

**Graham Hall**  
Ground floor



APARTMENT

113 115 116  
13x17 12x17 11.5x17

# Graham Hall

First floor

119 120  
13.5x6 11.5x17

122 124  
7.5x13.5 11.5x17

LOUNGE

STAIRS

131 130  
13.5x10 13.5x16.5


134 136  
13.5x7 13.5x6


137 143 146 149  
14x10.5 16.5x11.5 14x11.5 14x11.5

STORAGE


STAIRS

139 140 141 142 143 151  
16x12 17.5x12 17.5x12 17.5x12 17.5x12 17.5x12  
BATH ELEVATOR

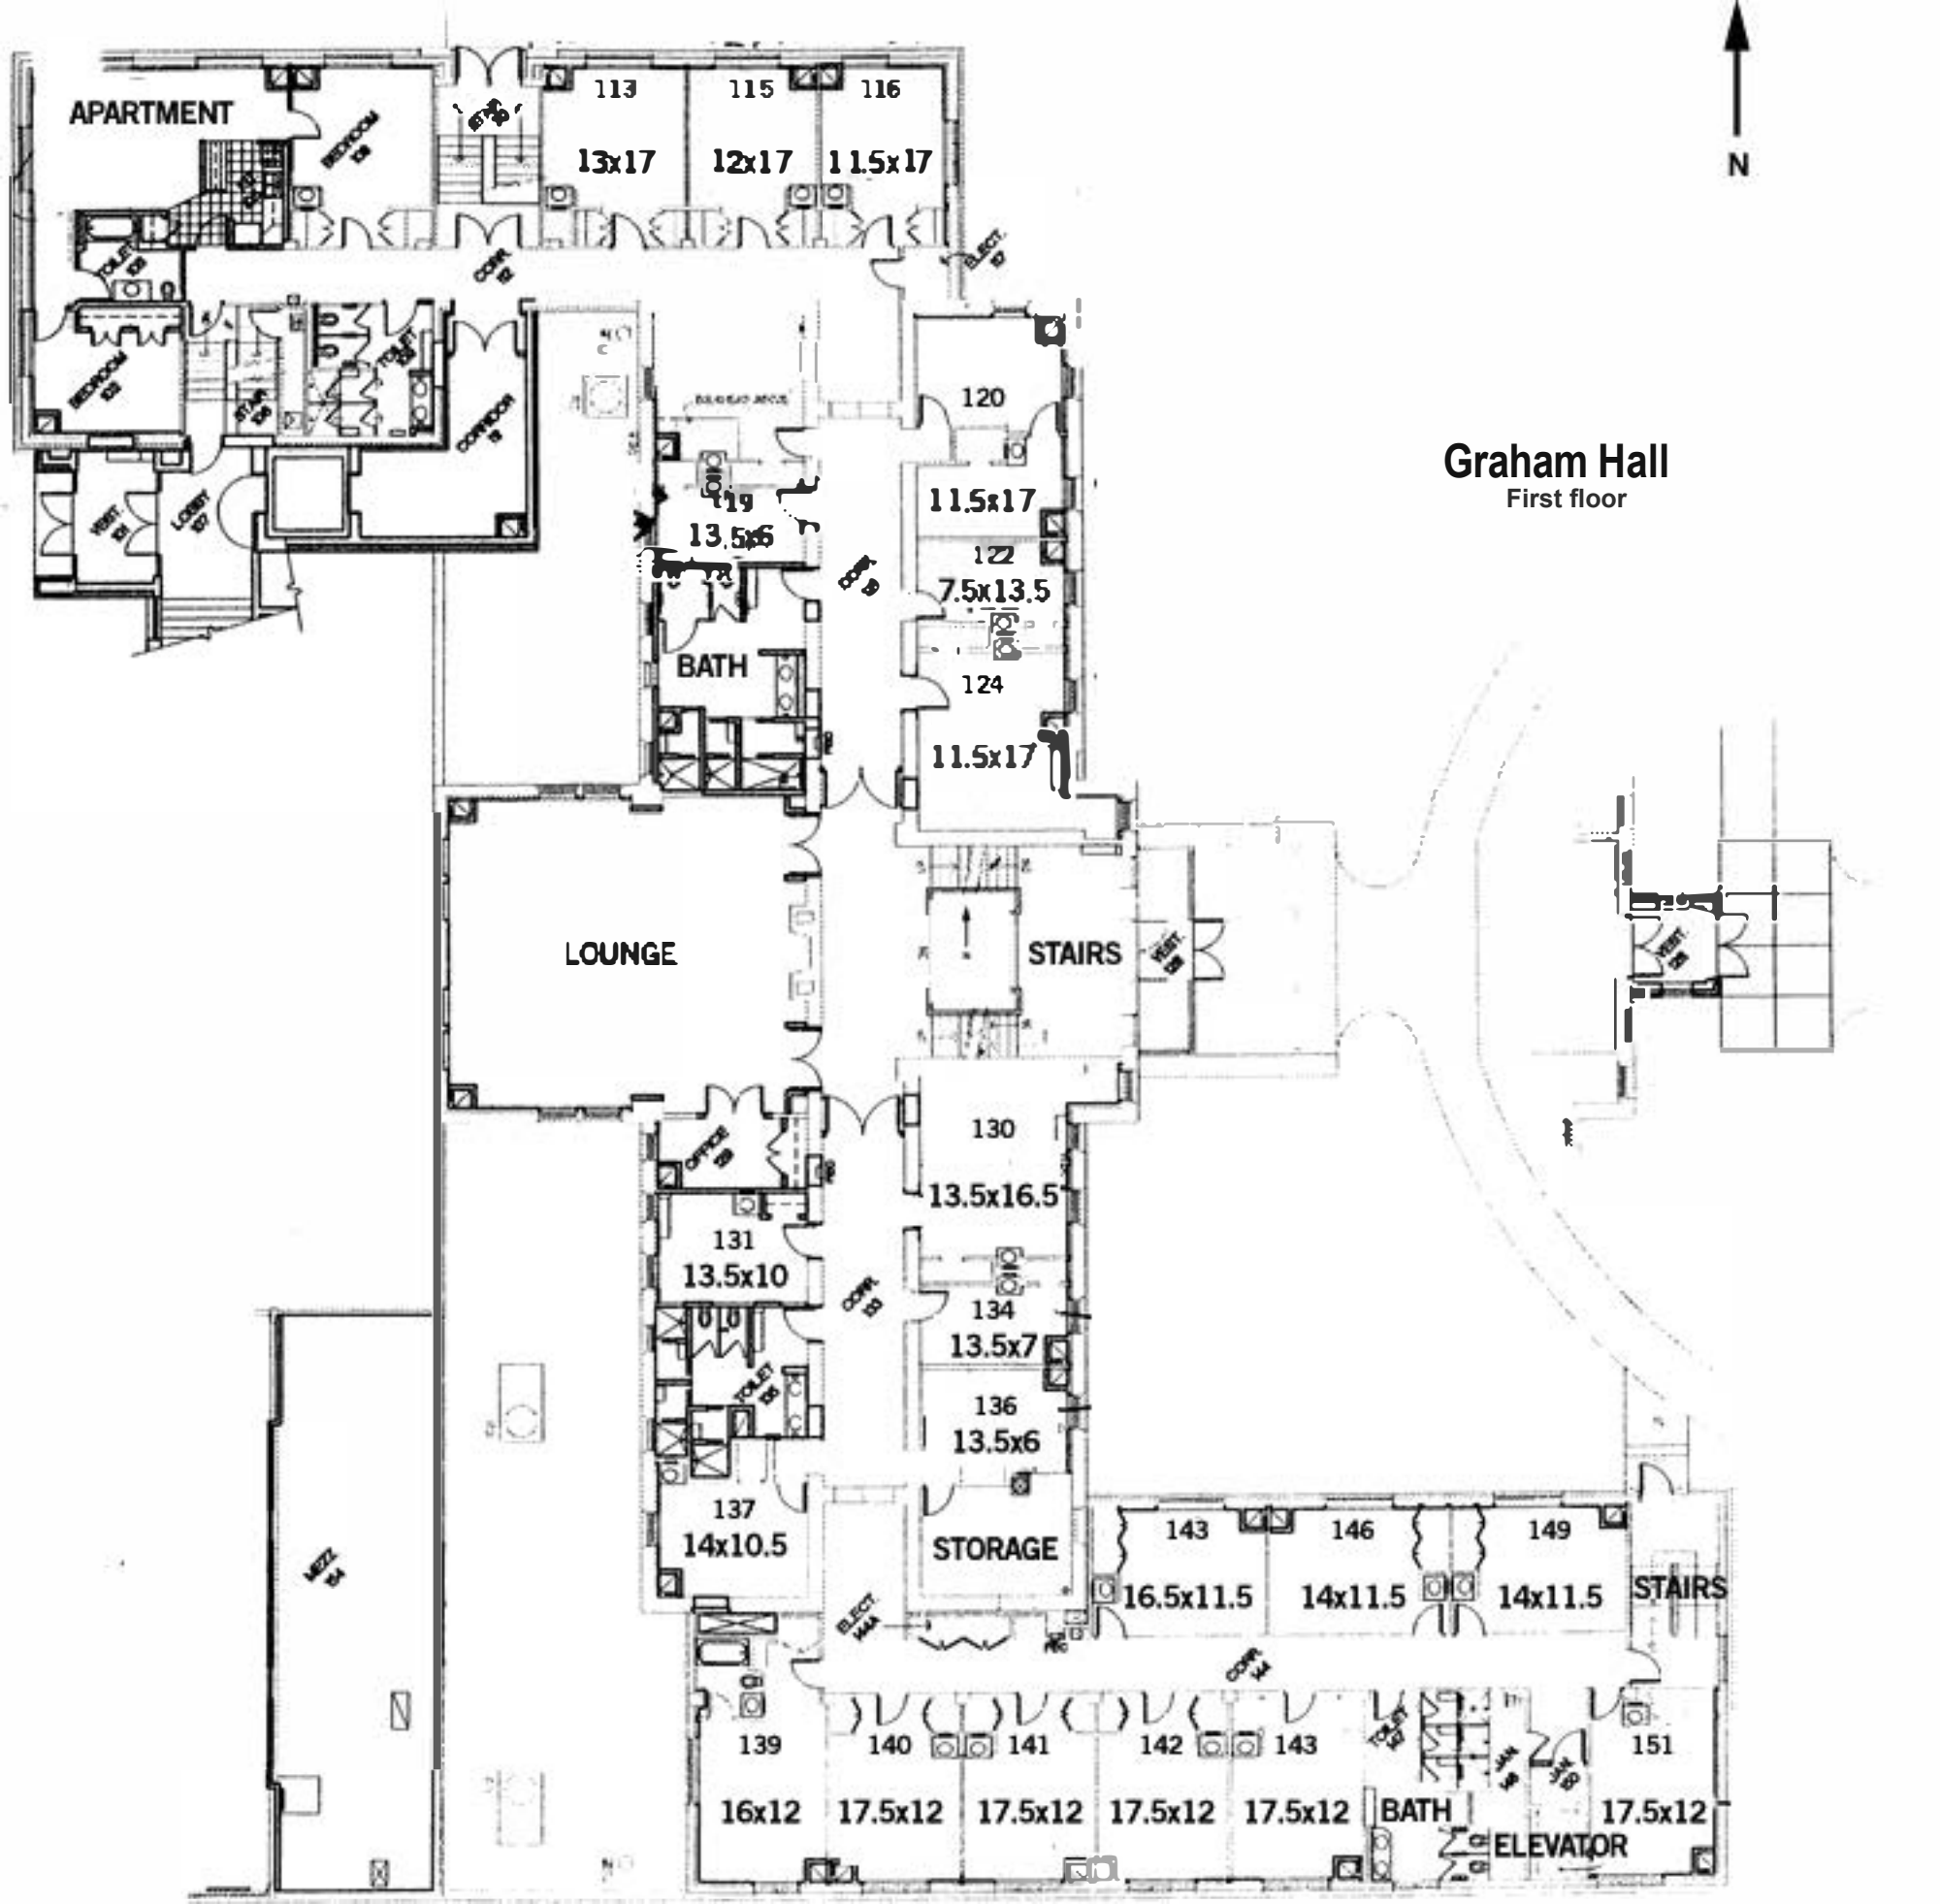

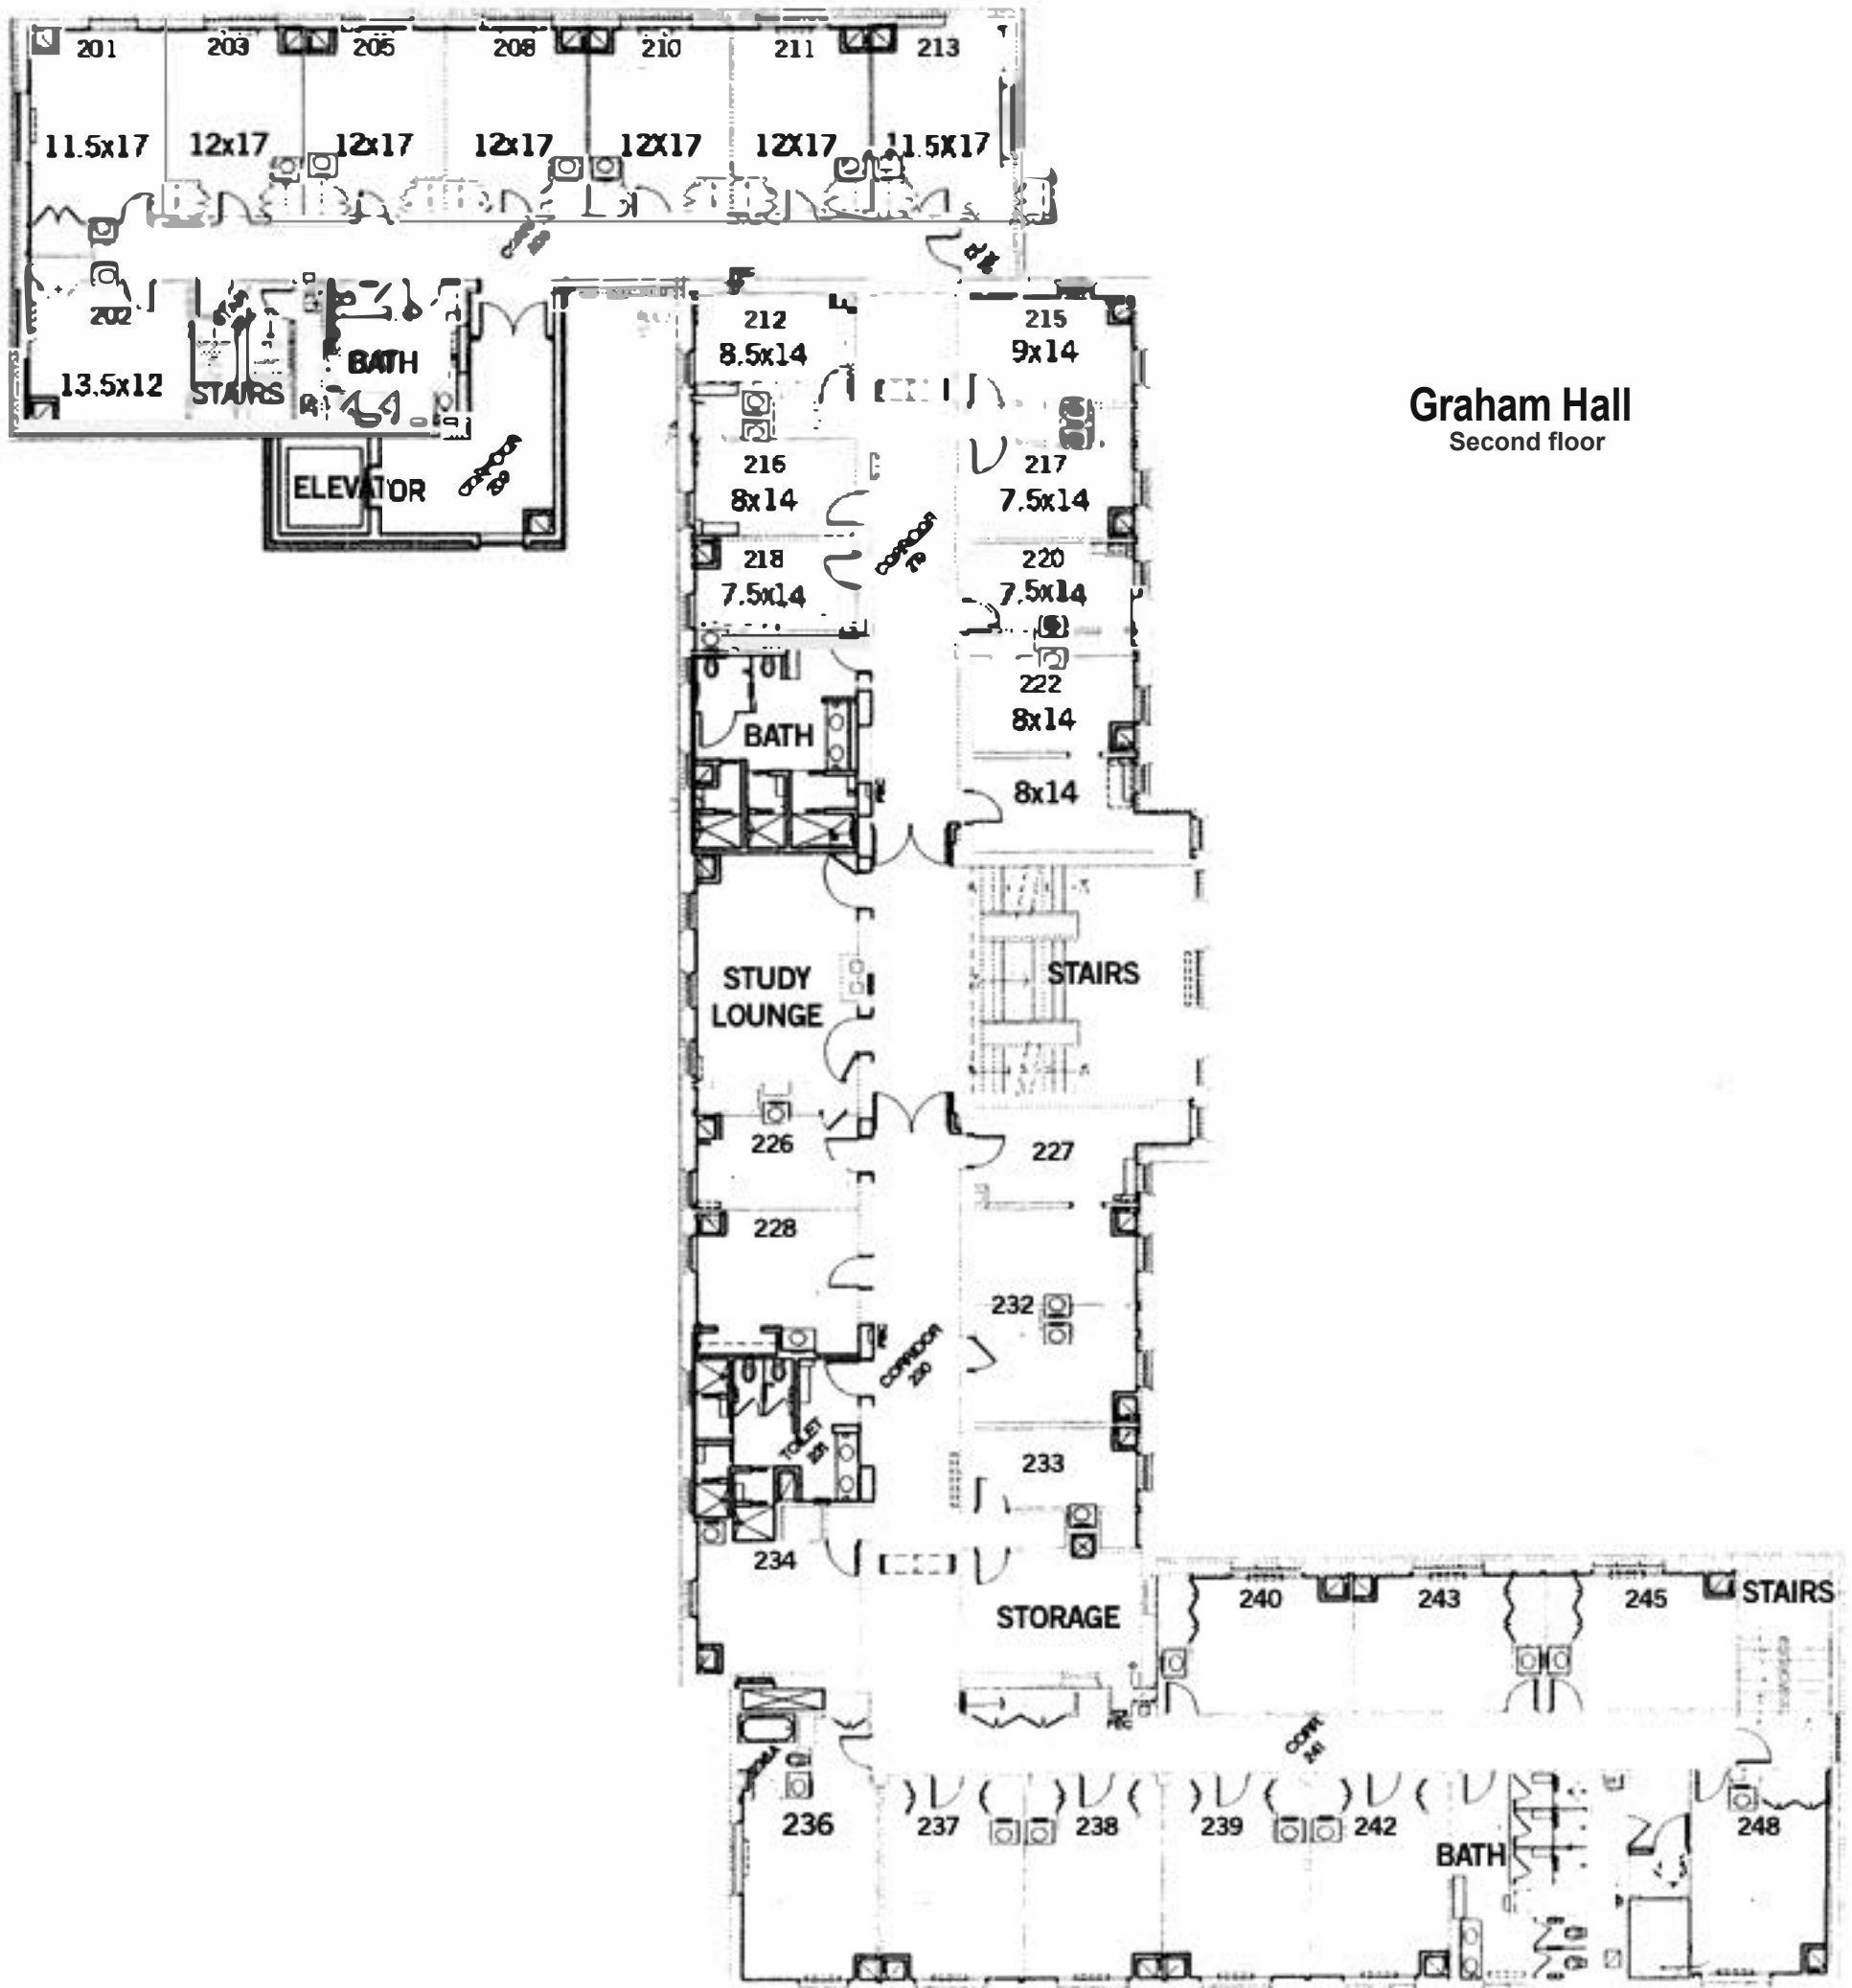

**Graham Hall**  
Second floor

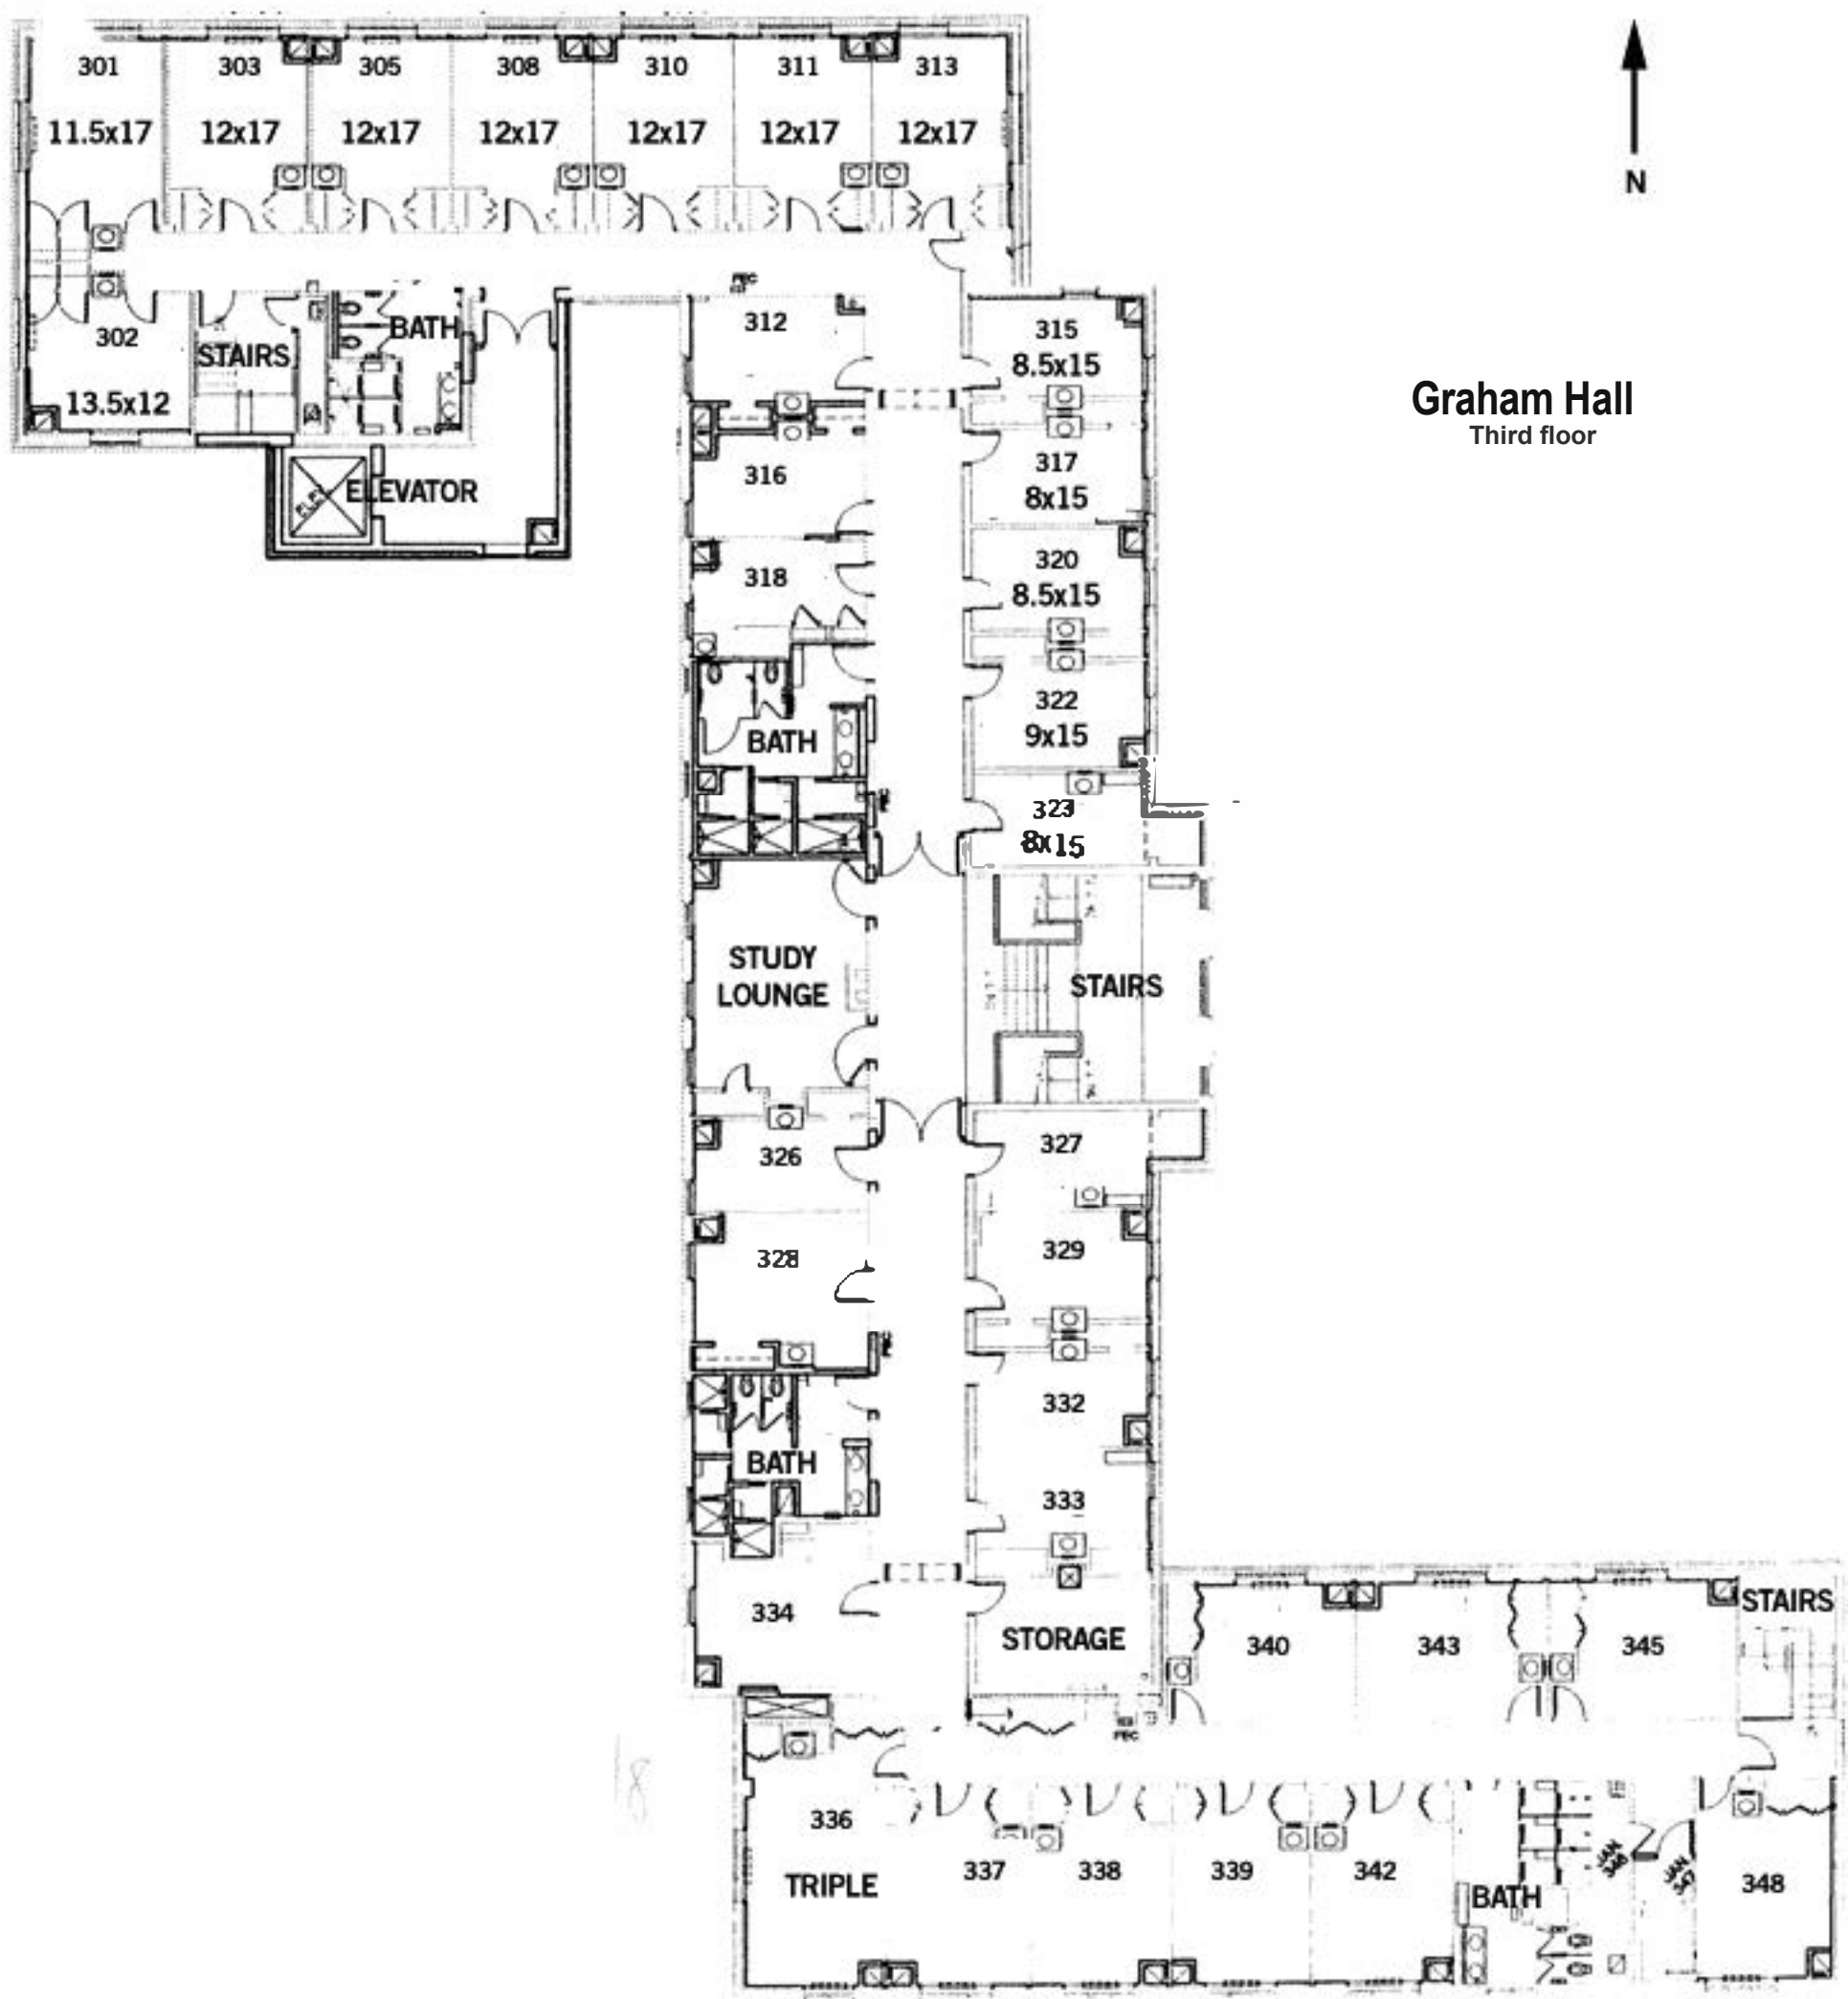


**Graham Hall**  
Third floor



18

# Hoffman Hall


Second Floor

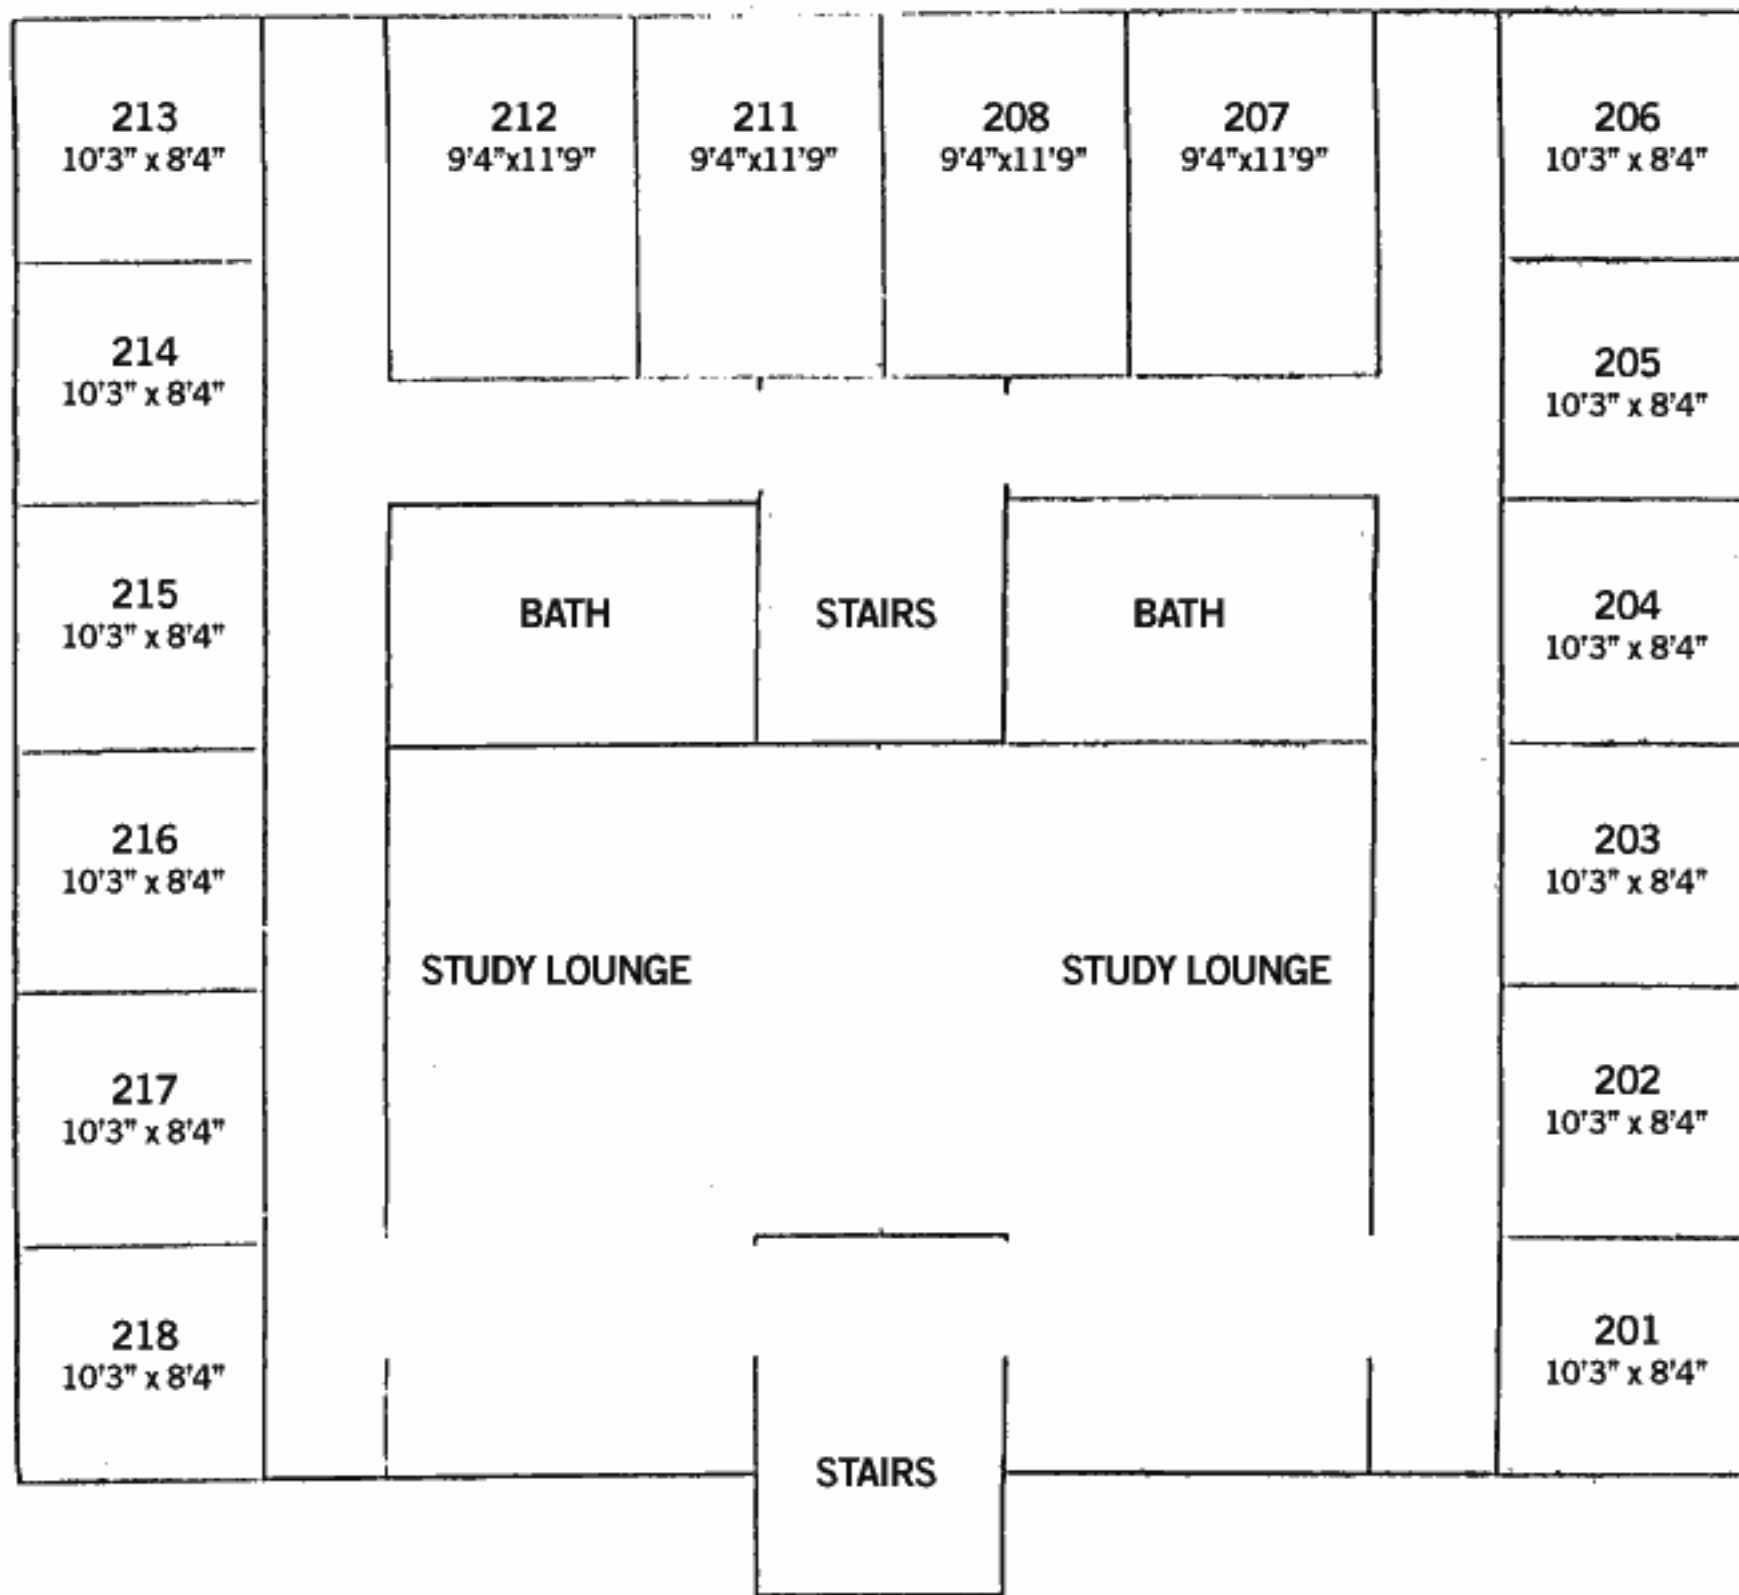



# Hoffman Hall


Third Floor

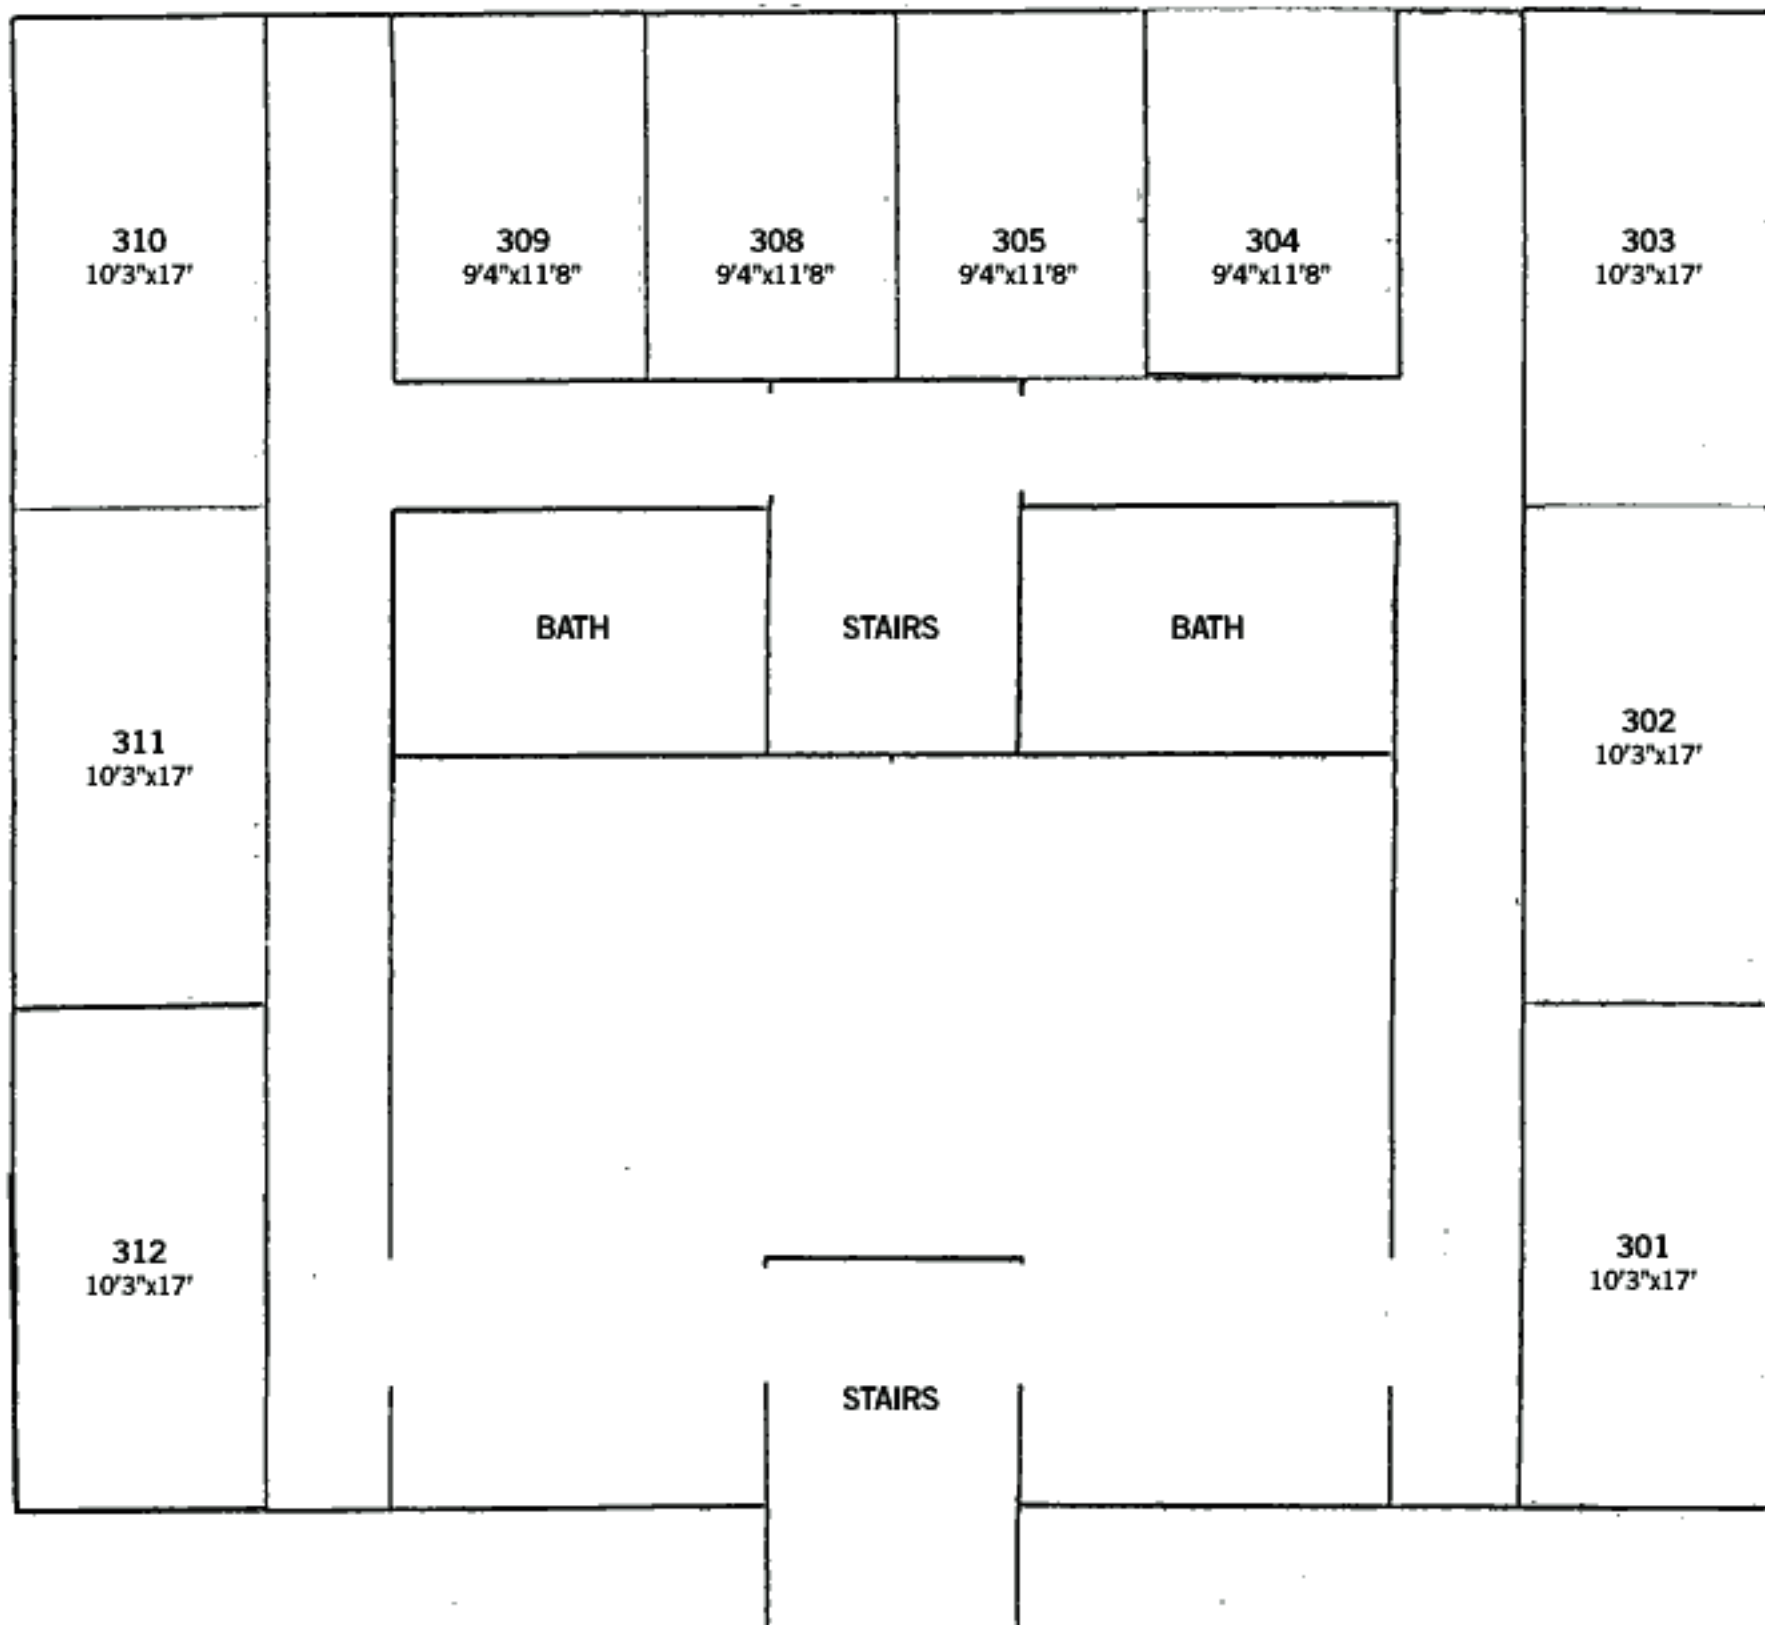

# Hoffman Hall

Fourth Floor

N

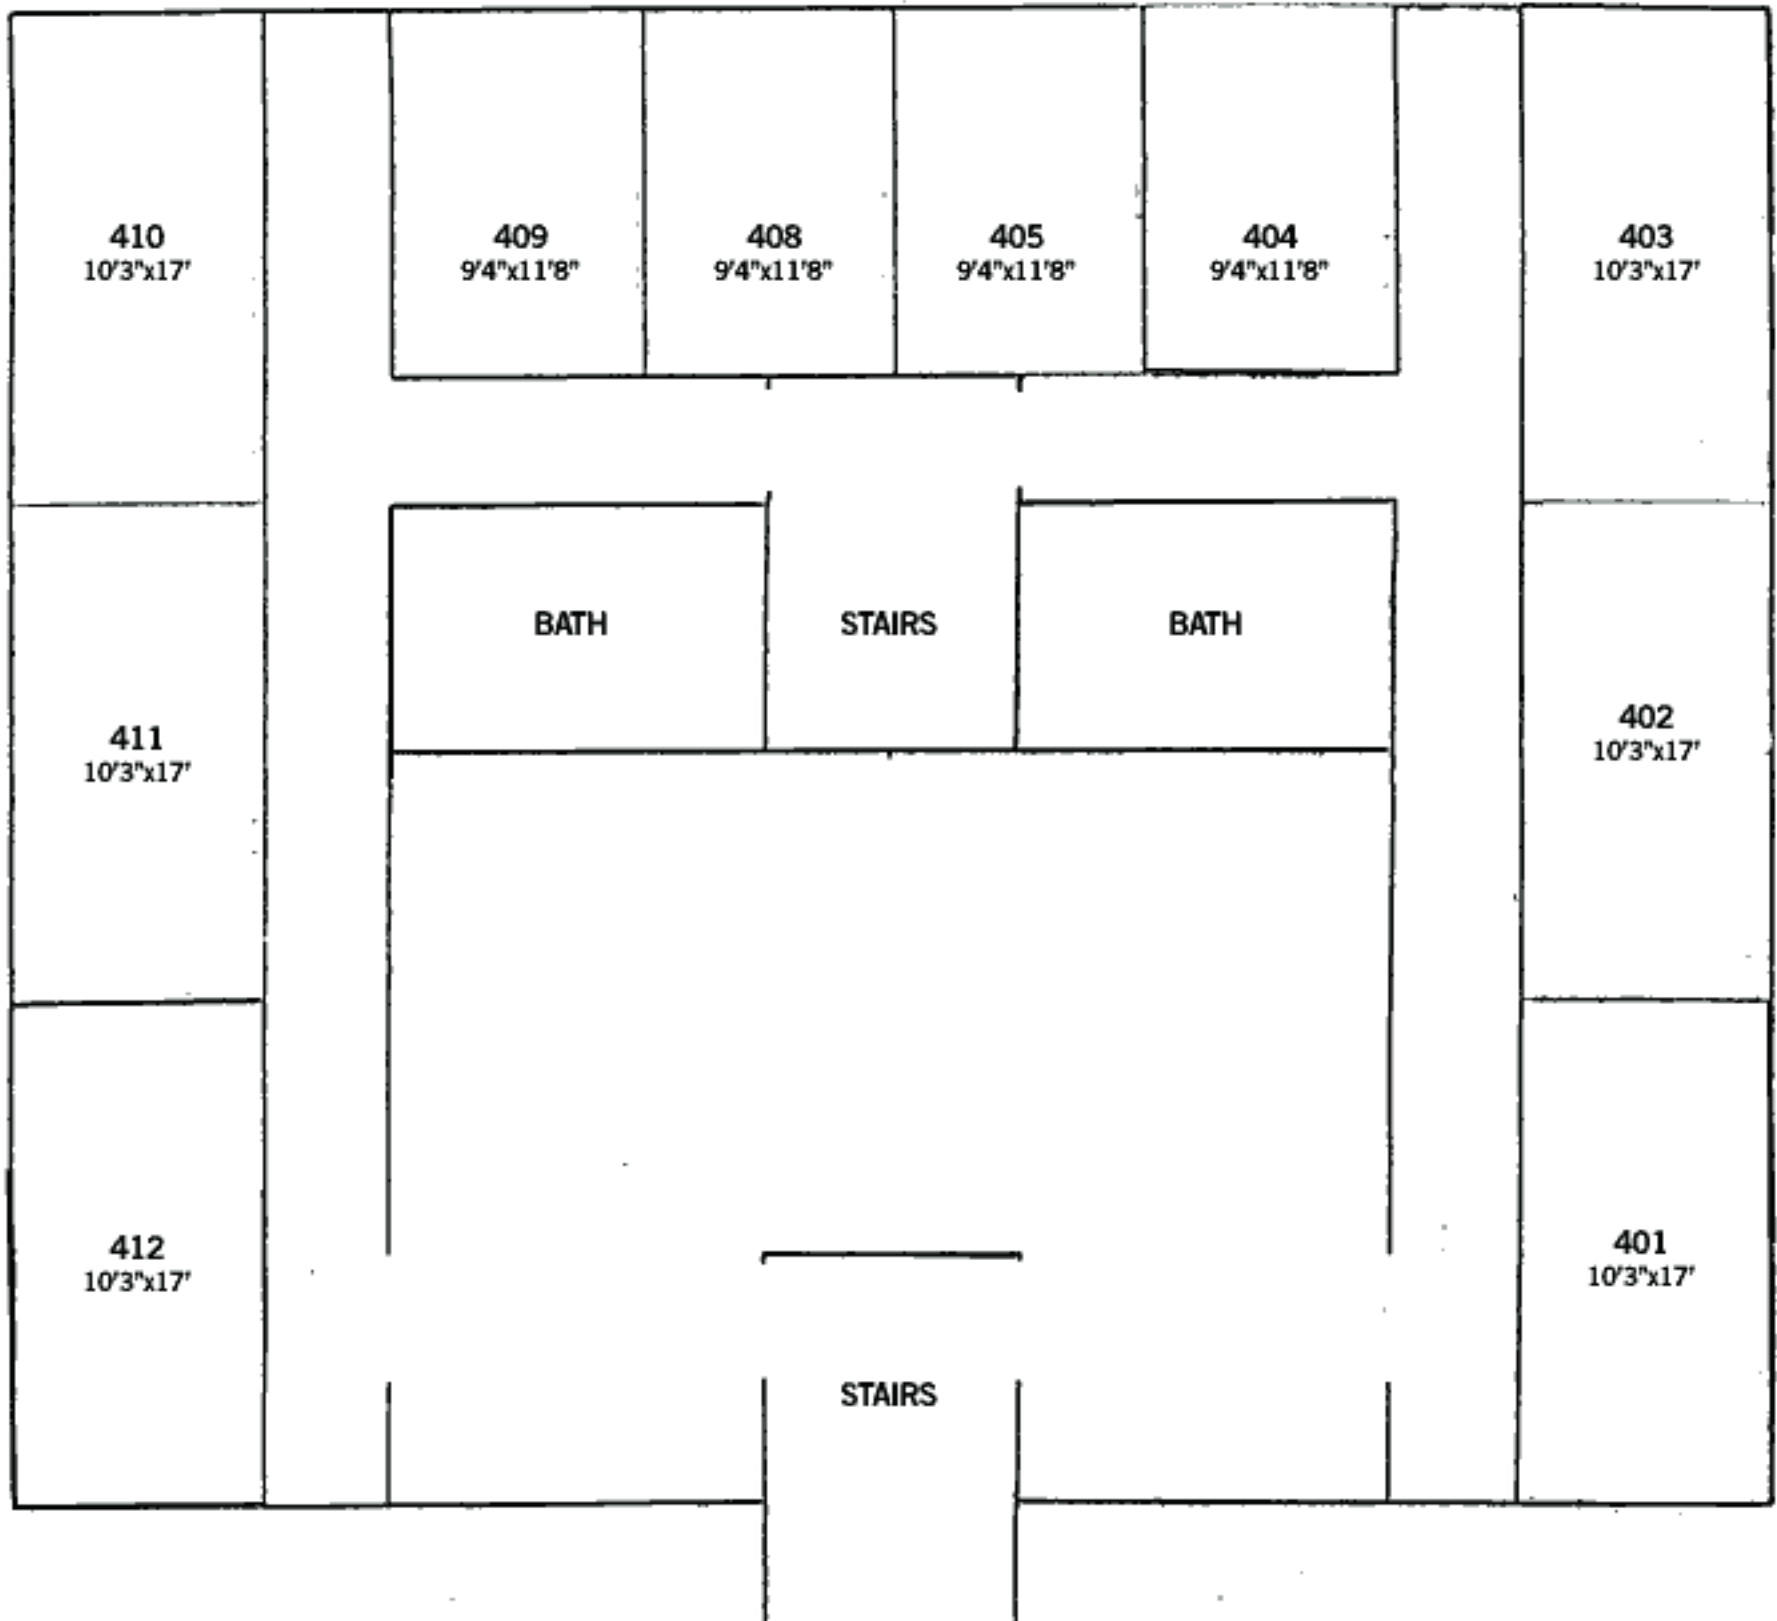

# Pietenpol Hall

Ground floor



# Pietenpol Hall

Second floor



# Pietenpol Hall

Third floor






GROUND LEVEL FLOOR PLAN

SCHOLTE HALL


SCALE: N.T.S.

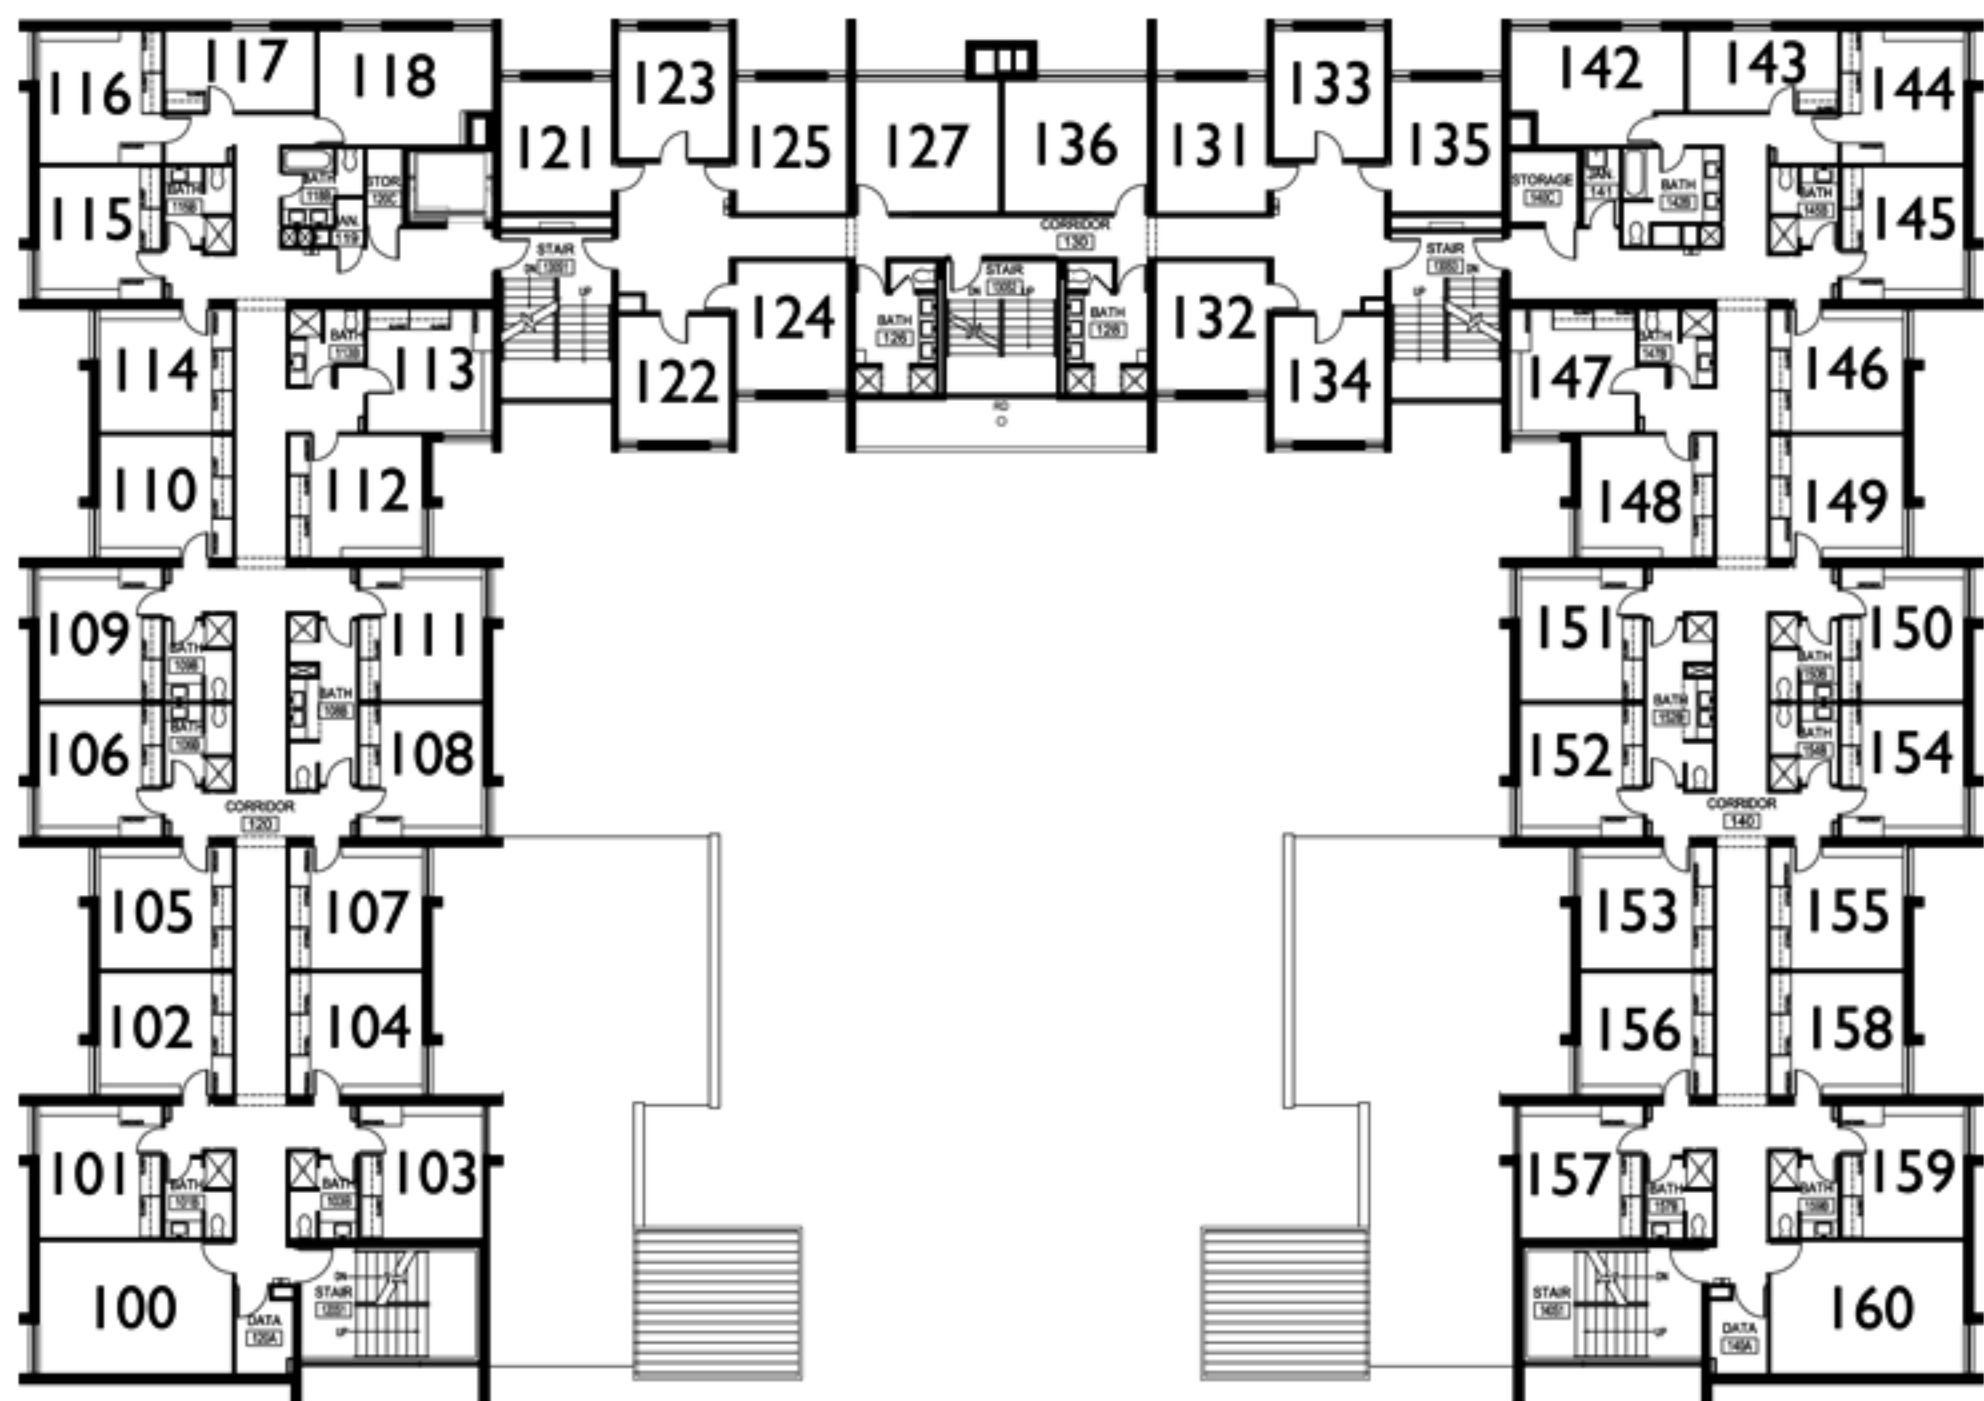

FIRST LEVEL FLOOR PLAN

SCALE: N.T.S.

SCHOLTE HALL

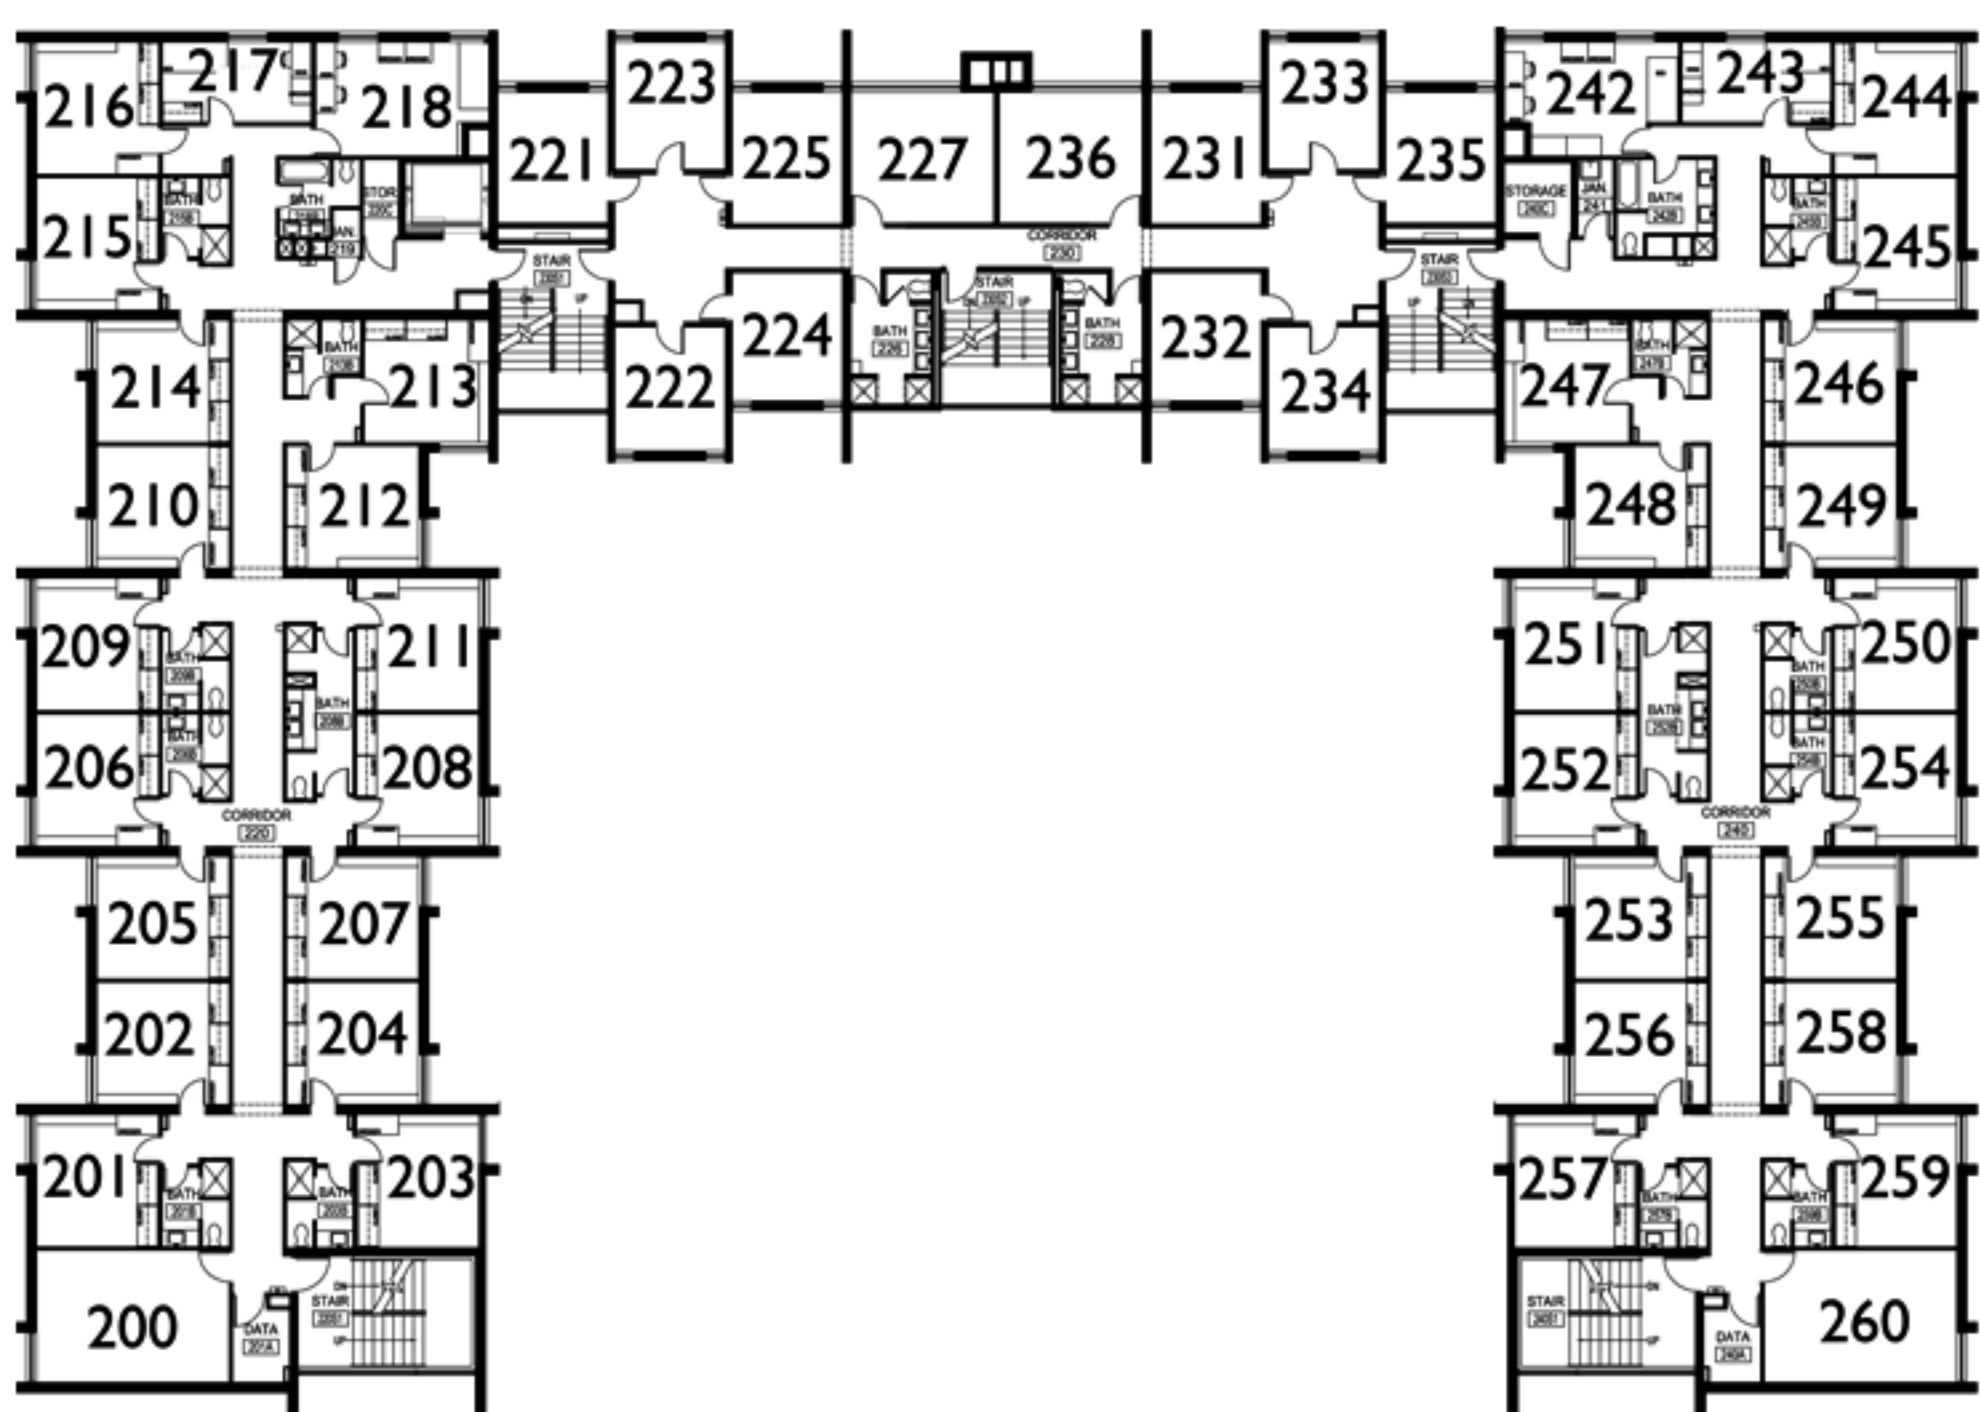


SECOND LEVEL FLOOR PLAN

SCHOLTE HALL

SCALE: N.T.S.




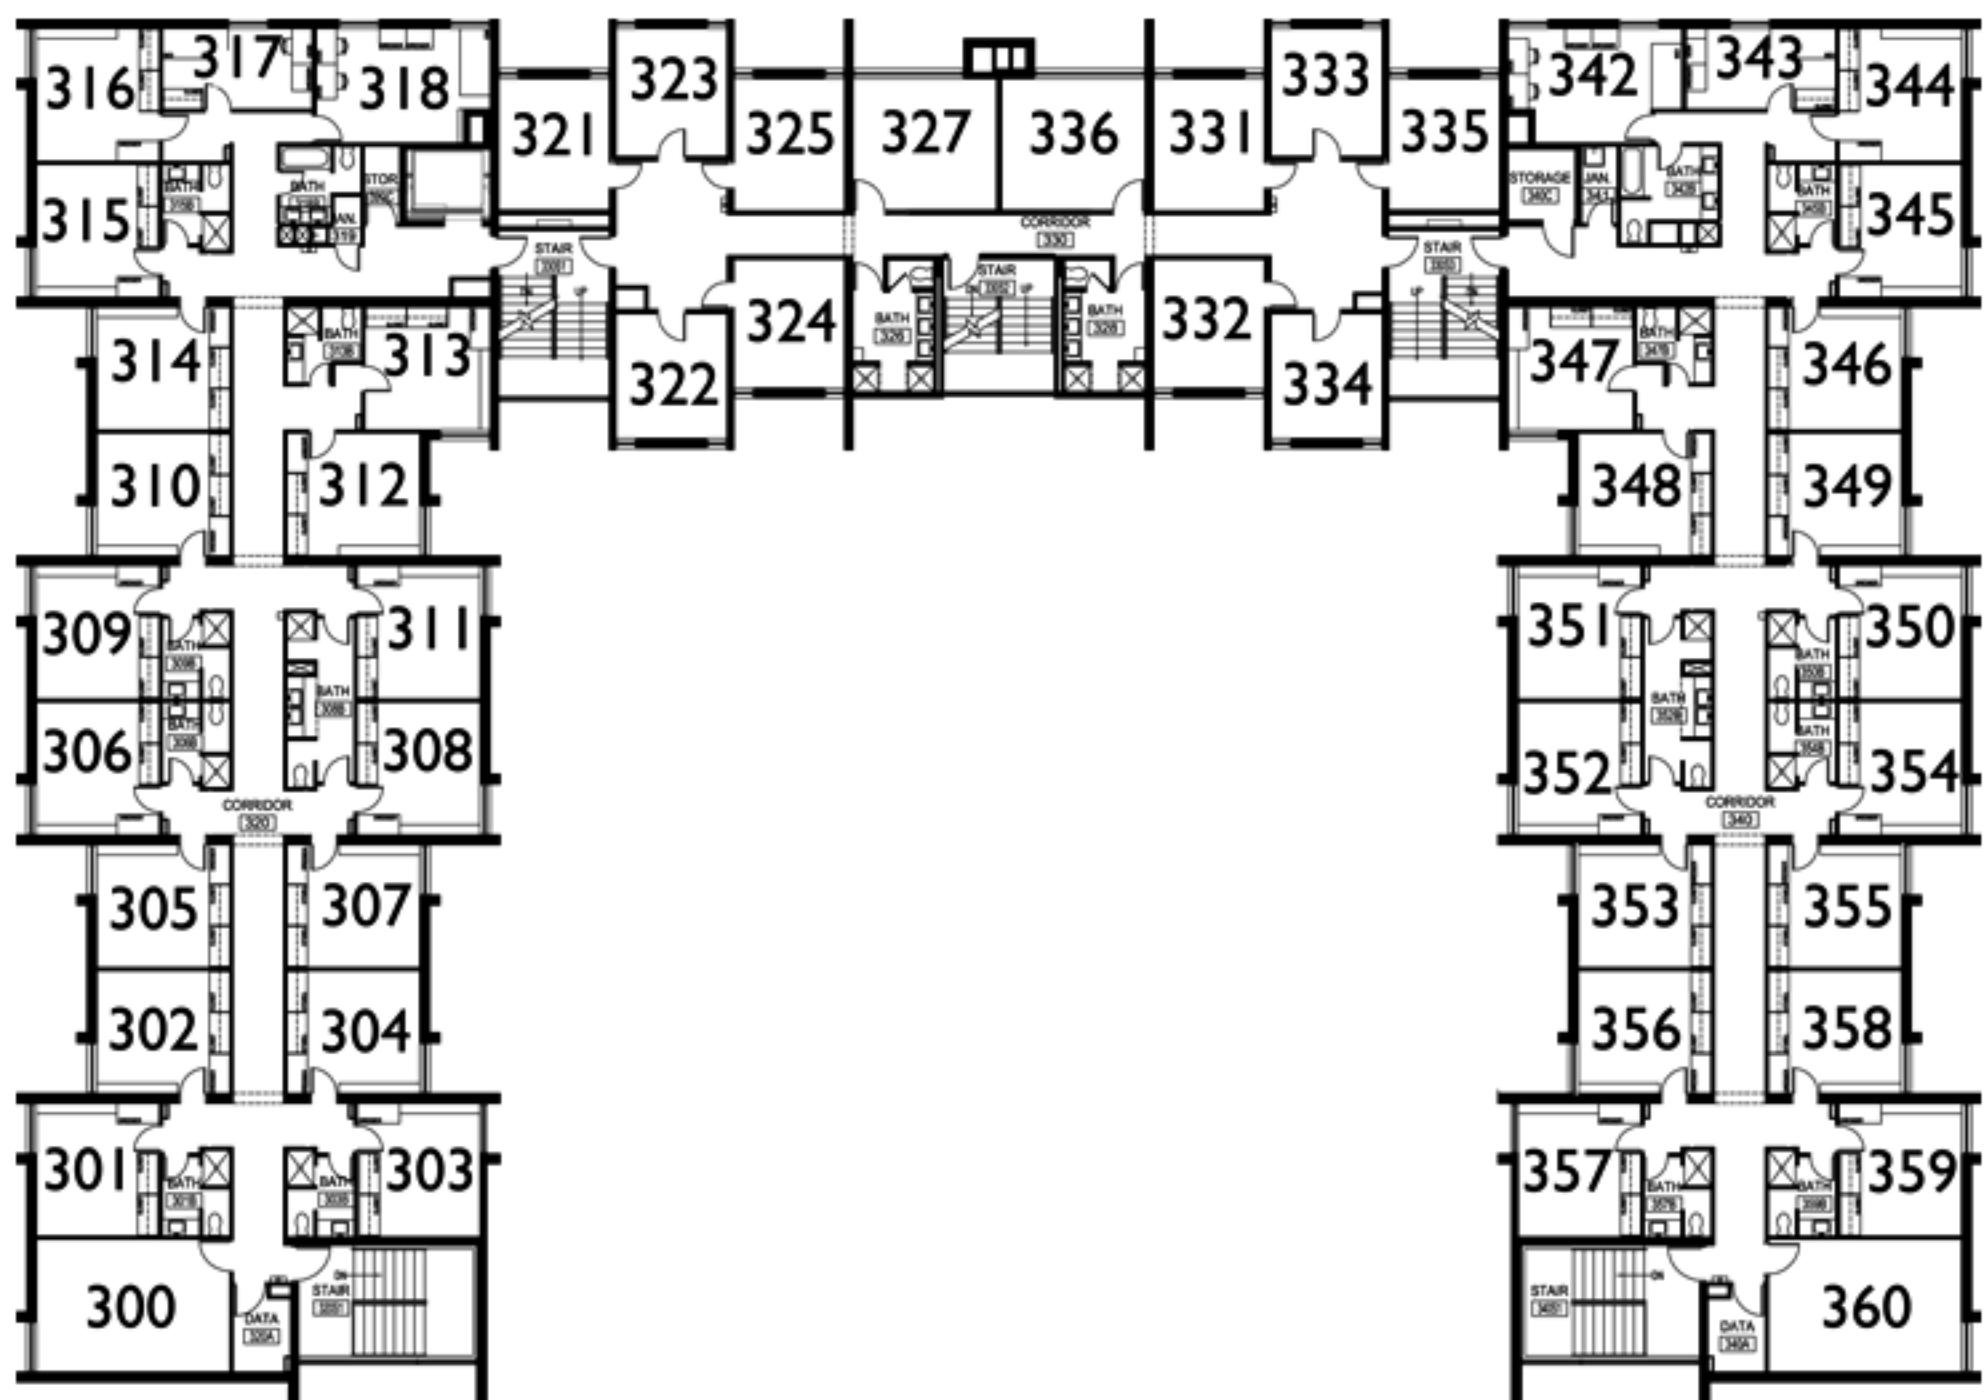

THIRD LEVEL FLOOR PLAN

SCHOLTE HALL


SCALE: N.T.S.

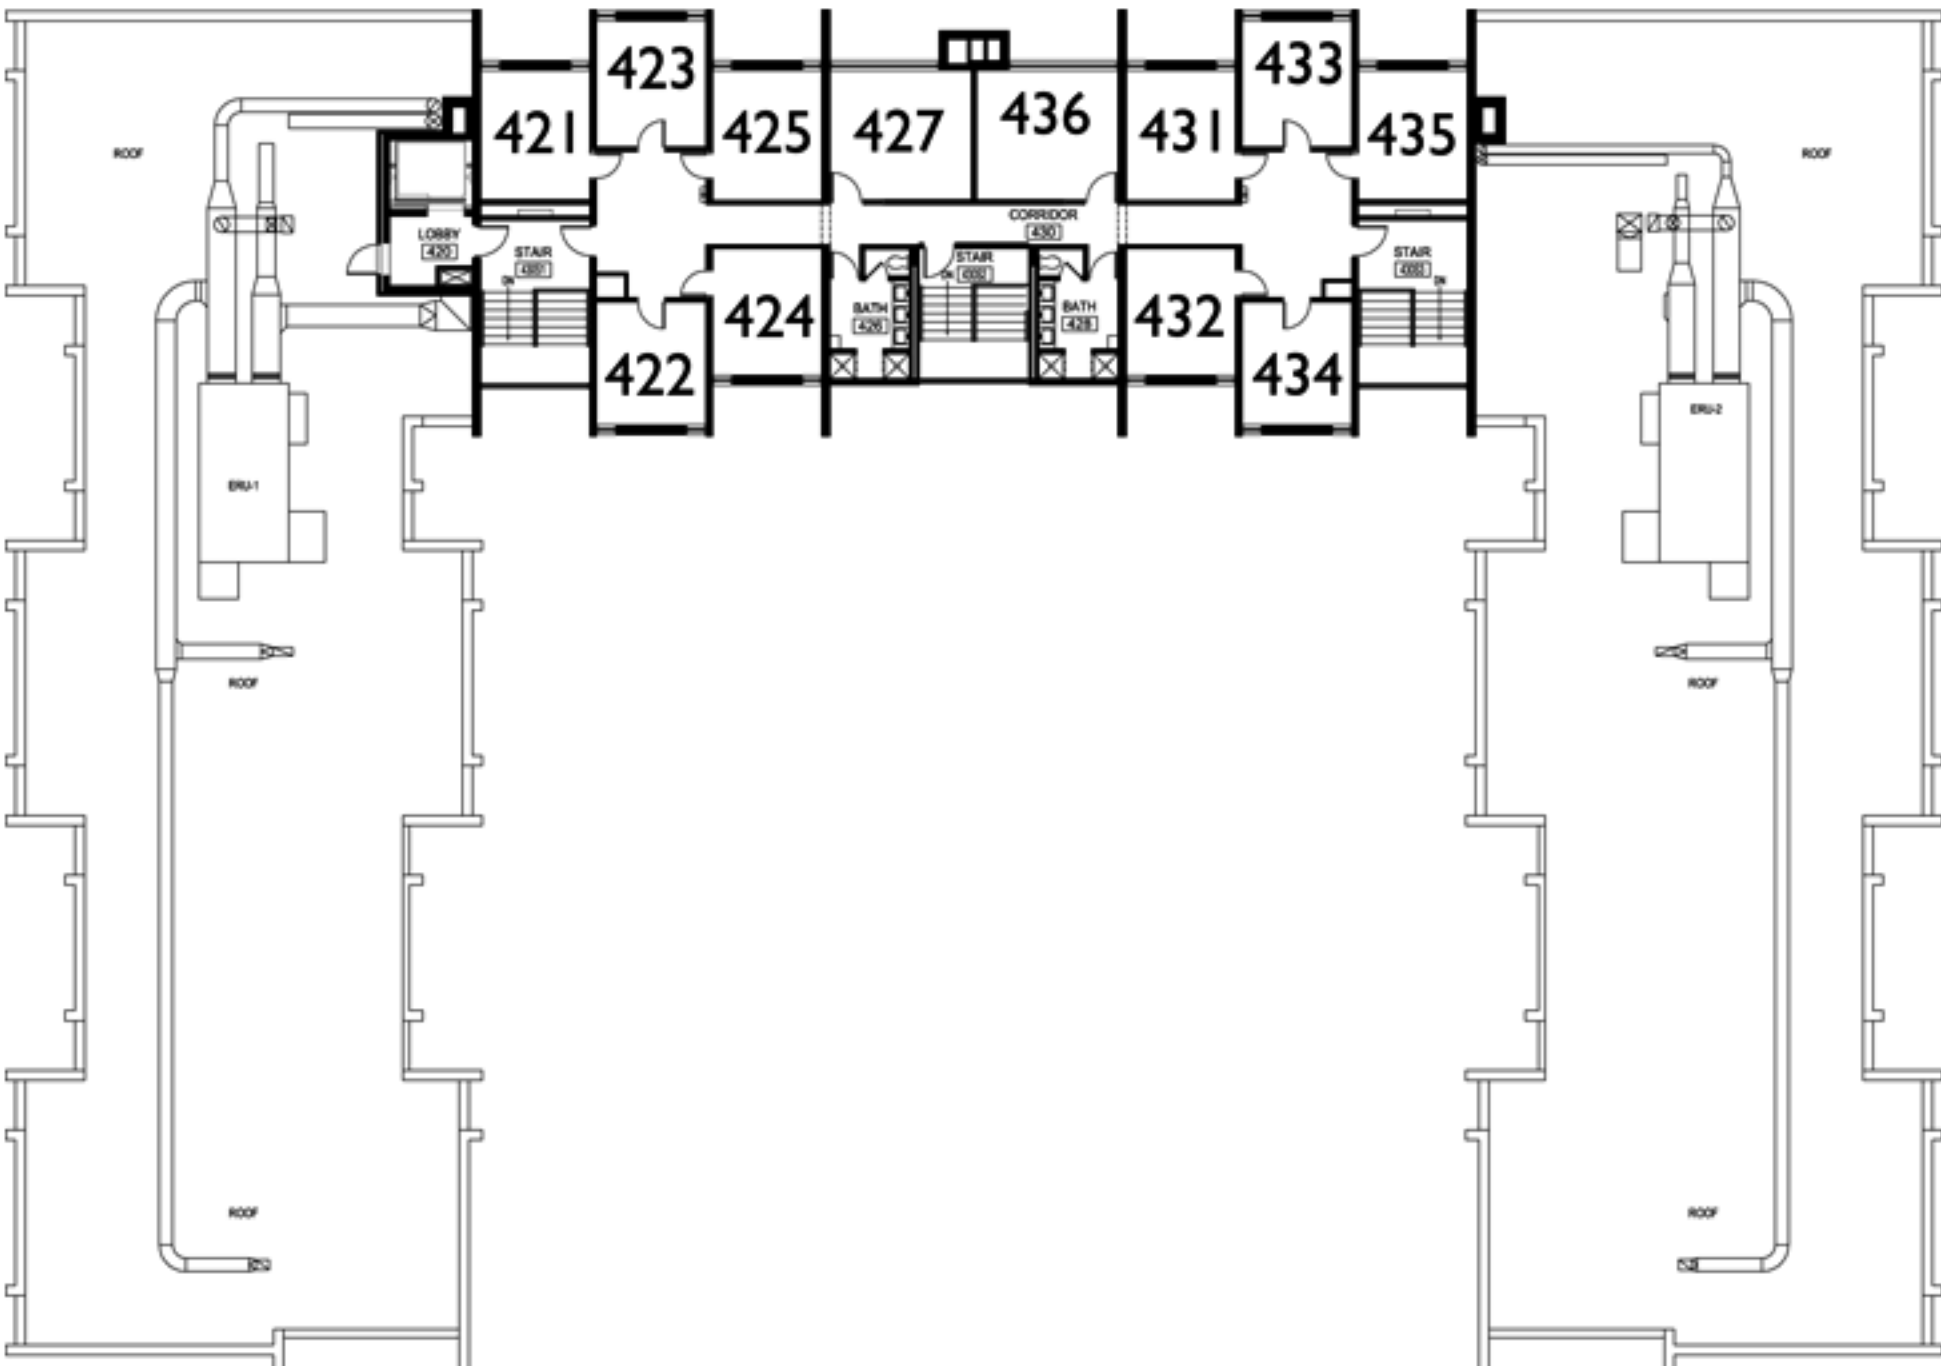

**FOURTH LEVEL FLOOR PLAN**

SCALE: N.T.S.

**SCHOLTE HALL**

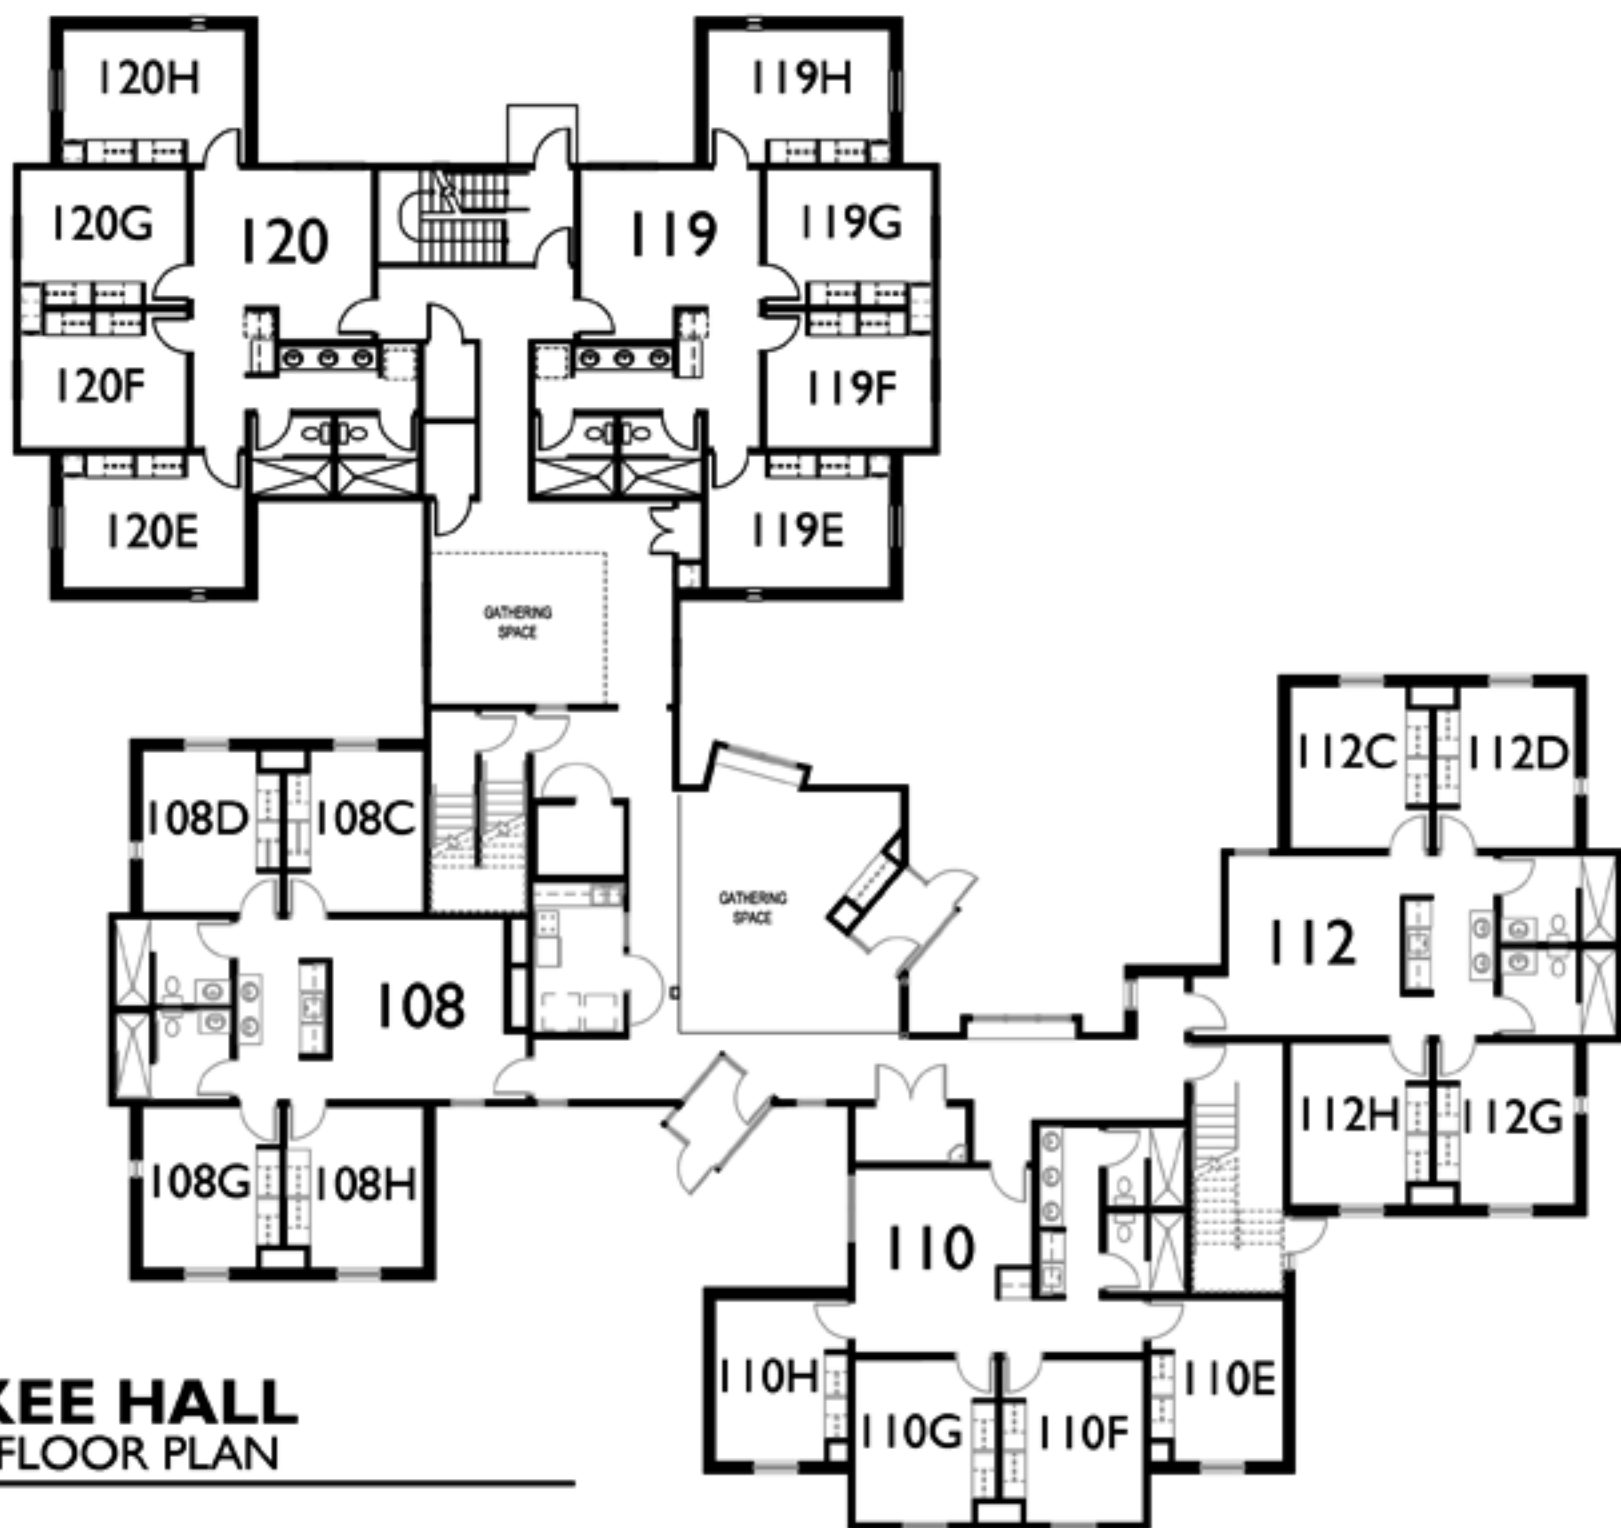

**MCKEE HALL**  
**FIRST FLOOR PLAN**

T-20'